



COUNTY GOVERNMENT OF HOMA BAY
HOMA BAY MUNICIPALITY
P.O BOX 469- 40300
HOMA BAY

Email: procurement@homa bay.go.ke



REPUBLIC OF KENYA

HOMA BAY COUNTY

**OPEN NATIONAL
TENDER NUMBER:**

HBC/HBM/KUSPII/ONT/006/2025-2026

**PROPOSED CONSTRUCTION OF HOMA BAY MUNICIPALITY
FIRE STATION**

DATE OF ISSUE: JUNE 15, 2026

CLOSING DATE: JUNE 26, 2026

TIME: 11:00 AM

CATEGORY: CITIZEN

**COUNTY DIRECTOR,
PROCUREMENT AND SUPPLIES
MANAGEMENT,
COUNTY GOVERNMENT OF HOMA BAY,
P.O. BOX 469-40300, HOMA BAY.**

**MUNICIPAL MANAGER,
DEPARTMENT OF HOMA BAY
MUNICIPALITY,
COUNTY GOVERNMENT OF HOMA BAY,
P.O. BOX 469 - 40300, HOMA BAY.**

TABLE OF CONTENTS

INVITATION TO TENDER.....	V
APPENDIX TO THE PREFACE.....	vii
GUIDELINES FOR PREPARATION OF TENDER DOCUMENTS.....	vii
2. PART 1 - TENDERING PROCEDURES.....	vii
3. PART 2 - PROCUREMENT ENTITY'S REQUIREMENTS.....	vii
4. PART 3 - CONDITIONS OF CONTRACT AND CONTRACT FORMS.....	viii
INVITATION TO TENDER.....	X
SECTION I - INSTRUCTIONS TO TENDERERS.....	1
A. General Provisions.....	1
1. Scope of Tender.....	1
2. Fraud and Corruption.....	1
3. Eligible Tenderers.....	1
4. Eligible Goods, Equipment, and Services.....	3
5. Tenderer's Responsibilities.....	3
B. Contents of Tender Documents.....	3
6. Sections of Tender Document.....	3
7. Site visit.....	4
8. Pre-Tender Meeting.....	4
9. Clarification and amendment of Tender Documents.....	5
10. Amendment of Tender Documents.....	5
C. Preparation of Tenders.....	5
11. Cost of Tendering.....	5
12. Language of Tender.....	5
13. Documents Comprising the Tender.....	5
14. Form of Tender and Schedules.....	6
15. Alternative Tenders.....	6
16. Tender Prices and Discounts.....	6
17. Currencies of Tender and Payment.....	7
18. Documents Comprising the Technical Proposal.....	7
19. Documents Establishing the Eligibility and Qualifications of the Tenderer	
20. Period of Validity of Tenders.....	8
21. Tender Security.....	8
22. Format and Signing of Tender.....	9
D. Sealing and Marking of Tenders.....	9
23. Sealing and Marking of Tenders.....	9
24. Deadline for Submission of Tenders.....	10
25. Late Tenders.....	10
26. Withdrawal, Substitution, and Modification of Tenders.....	10
27. Tender Opening.....	10
E. Evaluation and Comparison of Tenders.....	11
28. Confidentiality.....	11
29. Clarification of Tenders.....	11
30. Deviations, Reservations, and Omissions.....	12
31. Determination of Responsiveness.....	12
32. Non-material non-conformities.....	12
33. Arithmetical Errors.....	12
34. Conversion to Single Currency.....	13
35. Margin of Preference and Reservations.....	13
36. Subcontractors.....	13
37. Evaluation of Tenders.....	13

38.	Comparison of Tenders.....	14
39.	Abnormally Low Tenders.....	14
40.	Abnormally High Tenders.....	14
41.	Unbalanced and/or Front-Loaded Tenders.....	14
42.	Qualifications of the Tenderer.....	15
43.	Best Evaluated Tender.....	15
44.	Procuring Entity's Right to Accept Any Tender, and to Reject Any or All Tenders.....	15
F.	Award of Contract.....	15
45.	Award Criteria.....	15
46.	Notice of Intention to enter into a Contract.....	15
47.	Standstill Period.....	16
48.	Debriefing by the Procuring Entity.....	16
49.	Letter of Award.....	16
50.	Signing of Contract.....	16
51.	Appointment of Adjudicator.....	16
52.	Performance Security.....	16
53.	Publication of Procurement Contract.....	17
53.	Procurement Related Complaints.....	17
SECTION II-TENDER DATA SHEET(TDS).....		18
SECTION III - EVALUATION AND QUALIFY ON CRITERIA.....		23
1.	General Provisions.....	23
2.	Preliminary examination for Determination of Responsiveness.....	23
3.	Tender Evaluation (ITT 35).....	23
4.	Multiple Contracts.....	23
5.	Alternative Tenders (ITT 13.1).....	24
6.	Margin of Preference is not applicable.....	24
7.	Post qualification and Contract award (ITT 39), more specifically.....	24
SECTION IV – TENDERING FORMS.....		25
QUALIFICATION FORMS.....		28
1.	Form Equ. Equipment.....	28
2.	Form per-1.....	29
4.	FORM PER-2:.....	30
5.	TENDERERS QUALIFICATION WITHOUT PRE-QUALIFICATION.....	32
FORM ELI -1.1.....		32
FORM ELI -1.2.....		33
FORM CON – 2.....		34
5.4	FORM FIN – 3.1:.....	36
5.5	FORM FIN – 3.2:.....	37
5.6	FORM FIN – 3.3:.....	38
5.7	FORM FIN – 3.4:.....	38
5.8	FORM EXP - 4.1.....	39
5.9	FORM EXP - 4.2(a).....	40
5.11	FORM EXP - 4.2(b).....	41
OTHER FORMS.....		42
6.	FORM OF TENDER.....	42
a)	TENDERER'S ELIGIBILITY- CONFIDENTIAL BUSINESS QUESTIONNAIRE.....	45
b)	CERTIFICATE OF INDEPENDENT TENDER DETERMINATION.....	48
c)	SELF-DECLARATION FORM - SELF DECLARATION OF THE TENDERER.....	49
d)	APPENDIX 1- FRAUD AND CORRUPTION.....	52



7.	FORM OF TENDER SECURITY - DEMAND BANK GUARANTEE.....	54
8.	FORM OF TENDER SECURITY (INSURANCE GUARANTEE).....	55
9.	FORM OF TENDER-SECURING DECLARATION.....	56
10.	APPENDIX TO TENDER.....	57
PART II - WORK REQUIREMENTS.....		58
SECTION V - DRAWINGS.....		58
SECTION VI - SPECIFICATIONS.....		58
SECTION VII - BILLS OF QUANTITIES		59
1.	Objectives.....	59
2.	Day work Schedule.....	59
3.	Provisional Sums	59
4.	The Bills of Quantities	59
PART III-CONDITIONS OF CONTRACT AND CONTRACT FORMS.....		60
SECTION VIII - GENERAL CONDITIONS OF CONTRACT.....		60
A. General		
1.	Definitions.....	61
2.	Interpretation.....	61
3.	Language and Law.....	62
4.	Project Manager's Decisions	63
5.	Delegation.....	63
6.	Communications.....	63
7.	Subcontracting.....	63
8.	Other Contractors	63
9.	Personnel and Equipment	63
10.	Procuring Entity's and Contractor's Risks	63
11.	Procuring Entity's Risks	63
12.	Contractor's Risks.....	64
13.	Insurance.....	64
14.	Site Data	64
15.	Contractor to Construct the Works.....	64
16.	The Works to Be Completed by the Intended Completion Date	64
17.	Approval by the Project Manager.....	64
18.	Safety.....	65
19.	Discoveries.....	65
20.	Possession of the Site	65
21.	Access to the Site.....	65
22.	Instructions, Inspections and Audits	65
23.	Appointment of the Adjudicator	65
24.	Settlement of Claims and Disputes.....	66
25.	Fraud and Corruption	68
B. Time Control.....		
1.	Program.....	68
2.	Extension of the Intended Completion Date	69
3.	Acceleration	69
4.	Delays Ordered by the Project Manager.....	69
5.	Management Meetings	69
6.	Early Warning.....	70

C.	Quality Control.....	69
1.	Identifying Defects.....	69
2.	Tests.....	69
3.	Correction of Defects.....	69
4.	Uncorrected Defects.....	69
D.	Cost Control.....	70
1.	Contract Price.....	70
2.	Changes in the Contract Price.....	70
3.	Variations.....	71
4.	Cash Flow Forecasts.....	72
5.	Payment Certificates.....	72
6.	Payments.....	72
7.	Compensation Events.....	73
8.	Tax.....	73
9.	Currency of Payment.....	73
10.	Price Adjustment.....	73
11.	Retention.....	74
12.	Liquidated Damages.....	74
13.	Bonus.....	74
14.	Advance Payment.....	74
15.	Securities.....	75
16.	Dayworks.....	75
17.	Cost of Repairs.....	75
E.	Finishing the Contract.....	75
1.	Completion.....	75
2.	Taking Over.....	75
3.	Final Account.....	75
4.	Operating and Maintenance Manuals.....	75
5.	Termination.....	76
6.	Payment upon Termination.....	76
7.	Property.....	76
8.	Release from Performance.....	76
	SECTION IX - SPECIAL CONDITIONS OF CONTRACT.....	77
	SECTION X - CONTRACT FORMS.....	88
	FORM No. 1 - NOTIFICATION OF INTENTION TO AWARD.....	80
	FORM No. 2 – REQUEST FOR REVIEW.....	83
	FORM No. 3 - LETTER OF AWARD.....	83
	FORM No. 4 - CONTRACT AGREEMENT.....	84
	FORM No. 5 - PERFORMANCE SECURITY [Option 1 - Unconditional Demand Bank Guarantee].....	85
	FORM No. 6- PERFORMANCE SECURITY [Option 2– Performance Bond].....	86
	FORM No. 7- ADVANCE PAYMENT SECURITY.....	88
	FORM No. 8- RETENTION MONEY SECURITY.....	87
	FORM No. 9- BENEFICIAL OWNERSHIP DISCLOSURE FORM.....	87

INVITATION TO TENDER

PROCURING ENTITY: COUNTY GOVERNMENT OF HOMA BAY

CONTRACT NAME AND DESCRIPTION: PROPOSED CONSTRUCTION OF HOMA BAY MUNICIPAL FIRE STATION

TENDER NUMBER: HBC/HBM/KUSPII/ONT/006/2025-2026

ENGINEER'S ESTIMATE – KES 28,000,000.00

1. The *County Government of Homa Bay* invites tenders for the **Proposed Construction of Homa Bay Municipal Fire Station**. Tendering will be conducted under Open National Tender Procurement method using a standardized tender document.
2. The tender is open to all qualified and interested Tenderers. Any Contractors with pending works with the County Government of Homa Bay are NOT eligible to participate in this tender.
3. Eligible and interested bidders may obtain further information and inspect the bidding documents at the office of the Director, Procurement and Supplies Management, County Government of Homa Bay between 8.00am and 5.00pm Kenyan Time, during Official working days.
4. The document may be downloaded free of charge from the Public Procurement Information Portal www.tenders.go.ke and or County Website (www.homabay.go.ke).
5. Tenders shall be quoted be in Kenya Shillings and shall include all taxes. Tenders shall remain valid for **119 days** from the date of opening of tenders.
6. The Tenderer shall chronologically serialize all pages of the tender documents submitted numerically in the order of 1, 2, 3.... of all the documents submitted.
7. Completed tender documents should be enclosed in plain sealed envelopes clearly marked with the “Tender Number and Tender Description and be deposited in the TENDER BOX located on the ground floor, Office of the Governor, Arujo area, Homa Bay town not later than **June 26, 2026 at 11:00 am EAT**. Large documents that cannot fit in the tender box shall be registered at the office of the Director Procurement and Supplies Management located on ground floor, right wing.
8. All Bidders to submit Copy of Tender Security of **Kshs: 560,000.00**. Inform of a Bank Guarantee, a Guarantee by an Insurance Company Registration and Licensed by The Insurance Regulation Authority listed by the Authority or a guarant issued by financial Institution approved and licensed by Central Bank of Kenya (CBK). Original tender security should be deposited and registered with the office of County Director of Procurement and Supplies Management while its copy submitted with the tender documents.
9. Tenders will be opened immediately thereafter in the presence of bidders or their representatives who chose to attend.

**County Director
Procurement and Supplies Management
P.O. Box 469-40300, Homa Bay
County Government of Homa Bay
Email: procurement@homabay.go.ke**

PART 1 - TENDERING PROCEDURES

SECTION I: INSTRUCTIONS TO TENDERERS

A General Provisions

1. Scope of Tender

1.1 The Procuring Entity as defined in the Appendix to Conditions of Contract invites tenders for Works Contract as described in the tender documents. The name, identification, and number of lots (contracts) of this Tender Document are **specified in the TDS**.

2. Fraud and Corruption

2.1 The Procuring Entity requires compliance with the provisions of the Public Procurement and Asset Disposal Act, 2015, Section 62 “Declaration not to engage in corruption”. The tender submitted by a person shall include a declaration that the person shall not engage in any corrupt or fraudulent practice and a declaration that the person or his or her sub-contractors are not debarred from participating in public procurement proceedings.

2.2 The Procuring Entity requires compliance with the provisions of the Competition Act 2010, regarding collusive practices in contracting. Any tenderer found to have engaged in collusive conduct shall be disqualified and criminal and/or civil sanctions may be imposed. To this effect, Tenders shall be required to complete and sign the “Certificate of Independent Tender Determination” annexed to the Form of Tender.

2.3 Unfair Competitive Advantage - Fairness and transparency in the tender process require that the firms or their Affiliates competing for a specific assignment do not derive a competitive advantage from having provided consulting services related to this tender. To that end, the Procuring Entity shall indicate in the **Data Sheet** and make available to all the firms together with this tender document all information that would in that respect give such firm any unfair competitive advantage over competing firms.

2.4 Unfair Competitive Advantage - Fairness and transparency in the tender process require that the Firms or their Affiliates competing for a specific assignment do not derive a competitive advantage from having provided consulting services related to this tender being tendered for. The Procuring Entity shall indicate in the **TDS** firms (if any) that provided consulting services for the contract being tendered for. The Procuring Entity shall check whether the owners or controllers of the Tenderer are same as those that provided consulting services. The Procuring Entity shall, upon request, make available to any tenderer information that would give such firm unfair competitive advantage over competing firms.

3. Eligible Tenderers

3.1 A Tenderer may be a firm that is a private entity, a state-owned enterprise or institution subject to ITT 3.7 or any combination of such entities in the form of a joint venture (JV) under an existing agreement or with the intent to enter into such an agreement supported by a letter of intent. Public employees and their close relatives (*wives, children, brothers, sisters and uncles and aunts*) are not eligible to participate in the tender. In the case of a joint venture, all members shall be jointly and severally liable for the execution of the entire Contract in accordance with the Contract terms. The JV shall nominate a Representative who shall have the authority to conduct all business for and on behalf of any and all the members of the JV during the tendering process and, in the event the JV is awarded the Contract, during contract execution. The maximum number of JV members shall be specified in the **TDS**.

3.2 Public Officers of the Procuring Entity, their Spouses, Child, Parent, Brothers or Sister. Child, Parent, Brother or Sister of a Spouse, their business associates or agents and firms/organizations in which they have a substantial or controlling interest shall not be eligible to tender or be awarded a contract. Public Officers are also not allowed to participate in any procurement proceedings.

3.3 A Tenderer shall not have a conflict of interest. Any tenderer found to have a conflict of interest shall be disqualified. A tenderer may be considered to have a conflict of interest for the purpose of this tendering process, if the tenderer:

- a) Directly or indirectly controls, is controlled by or is under common control with another tenderer; or
- b) Receives or has received any direct or indirect subsidy from another tenderer; or
- c) Has the same legal representative as another tenderer; or
- d) Has a relationship with another tenderer, directly or through common third parties, that puts it in a position

to influence the tender of another tenderer, or influence the decisions of the Procuring Entity regarding this tendering process; or

- e) Any of its affiliates participated as a consultant in the preparation of the design or technical specifications of the works that are the subject of the tender; or
- f) any of its affiliates has been hired (or is proposed to be hired) by the Procuring Entity as Engineer for the Contract implementation; or
- g) Would be providing goods, works, or non-consulting services resulting from or directly related to consulting services for the preparation or implementation of the contract specified in this Tender Document or
- h) Has a close business or family relationship with a professional staff of the Procuring Entity who:
 - i) are directly or indirectly involved in the preparation of the Tender document or specifications of the Contract, and/or the Tender evaluation process of such contract; or
 - ii) would be involved in the implementation or supervision of such Contract unless the conflict stemming from such relationship has been resolved in a manner acceptable to the Procuring Entity throughout the tendering process and execution of the Contract.

3.4 A tenderer shall not be involved in corrupt, coercive, obstructive, collusive or fraudulent practice. A tenderer that is proven to have been involved any of these practices shall be automatically disqualified.

3.5 A Tenderer (either individually or as a JV member) shall not participate in more than one Tender, except for permitted alternative tenders. This includes participation as a subcontractor in other Tenders. Such participation shall result in the disqualification of all Tenders in which the firm is involved. A firm that is not a tenderer or a JV member may participate as a subcontractor in more than one tender. Members of a joint venture may not also make an individual tender, be a subcontractor in a separate tender or be part of another joint venture for the purposes of the same Tender.

3.6 A Tenderer may have the nationality of any country, subject to the restrictions pursuant to ITT 4.8. A Tenderer shall be deemed to have the nationality of a country if the Tenderer is constituted, incorporated or registered in and operates in conformity with the provisions of the laws of that country, as evidenced by its articles of incorporation (or equivalent documents of constitution or association) and its registration documents, as the case may be. This criterion also shall apply to the determination of the nationality of proposed subcontractors or sub-consultants for any part of the Contract including related Services.

3.7 Tenderer that has been debarred from participating in public procurement shall be ineligible to tender or be awarded a contract. The list of debarred firms and individuals is available from the website of PPRA www.ppra.go.ke.

3.8 Tenderers that are state-owned enterprises or institutions may be eligible to compete and be awarded a Contract(s) only if they are accredited by PPRA to be (i) a legal public entity of the state Government and/or public administration, (ii) financially autonomous and not receiving any significant subsidies or budget support from any public entity or Government, and (iii) operating under commercial law and vested with legal rights and liabilities similar to any commercial enterprise to enable it compete with firms in the private sector on an equal basis.

3.9 A Firms and individuals may be ineligible if their countries of origin (a) as a matter of law or official regulations, Kenya prohibits commercial relations with that country, or (b) by an act of compliance with a decision of the United Nations Security Council taken under Chapter VII of the Charter of the United Nations, Kenya prohibits any import of goods or contracting of works or services from that country, or any payments to any country, person, or entity in that country. A tenderer shall provide such documentary evidence of eligibility satisfactory to the Procuring Entity, as the Procuring Entity shall reasonably request.

3.10 Foreign tenderers are required to source at least forty (40%) percent of their contract inputs (in supplies, subcontracts and labor) from national suppliers and contractors. To this end, a foreign tenderer shall provide in its tender documentary evidence that this requirement is met. Foreign tenderers not meeting this criterion will be automatically disqualified. Information required to enable the Procuring Entity determine if this condition is met shall be provided in for this purpose is be provided in “SECTION III - EVALUATION AND QUALIFICATION CRITERIA, Item 9”.

3.11 Pursuant to the eligibility requirements of ITT 4.10, a tender is considered a foreign tenderer, if the tenderer is not registered in Kenya or if the tenderer is registered in Kenya and has less than 51 percent ownership by Kenyan

Citizens. JVs are considered as foreign tenderers if the individual member firms are not registered in Kenya or if are registered in Kenya and have less than 51 percent ownership by Kenyan citizens. The JV shall not subcontract to foreign firms more than 10 percent of the contract price, excluding provisional sums.

3.12 The National Construction Authority Act of Kenya requires that all local and foreign contractors be registered with the National Construction Authority and be issued with a Registration Certificate before they can undertake any construction works in Kenya. Registration shall not be a condition for tender, but it shall be a condition of contract award and signature. A selected tenderer shall be given opportunity to register before such award and signature of contract. Application for registration with National Construction Authority may be accessed from the website www.nca.go.ke.

3.13 The Competition Act of Kenya requires that firms wishing to tender as Joint Venture undertakings which may prevent, distort or lessen competition in provision of services are prohibited unless they are exempt in accordance with the provisions of Section 25 of the Competition Act, 2010. JVs will be required to seek for exemption from the Competition Authority. Exemption shall not be a condition for tender, but it shall be a condition of contract award and signature. A JV tenderer shall be given opportunity to seek such exemption as a condition of award and signature of contract. Application for exemption from the Competition Authority of Kenya may be accessed from the website www.cak.go.ke

3.14 A Kenyan tenderer shall provide evidence of having fulfilled his/her tax obligations by producing a valid tax clearance certificate or tax exemption certificate issued by the Kenya Revenue Authority.

4. Eligible Goods, Equipment, and Services

4.1 Goods, equipment and services to be supplied under the Contract may have their origin in any country that is not eligible under ITT 3.9. At the Procuring Entity's request, Tenderers may be required to provide evidence of the origin of Goods, equipment and services.

4.2 Any goods, works and production processes with characteristics that have been declared by the relevant national environmental protection agency or by other competent authority as harmful to human beings and to the environment shall not be eligible for procurement.

5. Tenderer's Responsibilities

5.1 The tenderer shall bear all costs associated with the preparation and submission of his/her tender, and the Procuring Entity will in no case be responsible or liable for those costs.

5.2 The tenderer, at the tenderer's own responsibility and risk, is encouraged to visit and examine the Site of the Works and its surroundings, and obtain all information that may be necessary for preparing the tender and entering into a contract for construction of the Works. The costs of visiting the Site shall be at the tenderer's own expense.

5.3 The Tenderer and any of its personnel or agents will be granted permission by the Procuring Entity to enter upon its premises and lands for the purpose of such visit. The Tenderer shall indemnify the Procuring Entity against all liability arising from death or personal injury, loss of or damage to property, and any other losses and expenses incurred as a result of the inspection.

5.4 The tenderer shall provide in the Form of Tender and Qualification Information, a preliminary description of the proposed work method and schedule, including charts, as necessary or required.

B. Contents of Tender Documents

6. Sections of Tender Document

6.1 The tender document consists of Parts 1, 2, and 3, which includes all the sections specified below, and which should be read in conjunction with any Addenda issued in accordance with ITT 8.

PART 1 Tendering Procedures

- i) Section I - Instructions to Tenderers (ITT)
- ii) Section II - Tender Data Sheet (TDS)
- iii) Section III - Evaluation and Qualification Criteria
- iv) Section IV - Tendering Forms

PART 2 Works Requirements

- i) Section V - Drawings
- ii) Section VI - Specifications
- iii) Section VII - Bills of Quantities

PART 3 Conditions of Contract and Contract Forms

- i) Section VIII - General Conditions of Contract (GCC)
- ii) Section IX - Special Conditions of Contract (SC)
- iii) Section X - Contract Forms

6.2 The Invitation to Tender Document (ITT) issued by the Procuring Entity is not part of the Contract documents.

6.3 Unless obtained directly from the Procuring Entity, the Procuring Entity is not responsible for the completeness of the Tender document, responses to requests for clarification, the minutes of the pre-Tender meeting (if any), or Addenda to the Tender document in accordance with ITT 8. In case of any contradiction, documents obtained directly from the Procuring Entity shall prevail.

The Tenderer is expected to examine all instructions, forms, terms, and specifications in the Tender Document and to furnish with its Tender all information and documentation as is required by the Tender document.

7. Site Visit

7.1 The Tenderer, at the Tenderer's own responsibility and risk, is encouraged to visit and examine and inspect the Site of the Required Services and its surroundings and obtain all information that may be necessary for preparing the Tender and entering into a contract for the Services. The costs of visiting the Site shall be at the Tenderer's own expense.

8. Pre-Tender Meeting

8.1 The Procuring Entity shall specify in the **TDS** if a pre-tender meeting will be held, when and where. The Procuring Entity shall also specify in the **TDS** if a pre-arranged pretender site visit will be held and when. The Tenderer's designated representative is invited to attend a pre-arranged pretender visit of the site of the works. The purpose of the meeting will be to clarify issues and to answer questions on any matter that may be raised at that stage.

8.2 The Tenderer is requested to submit any questions in writing, to reach the Procuring Entity not later than the period specified in the **TDS** before the meeting.

8.3 Minutes of the pre-Tender meeting and the pre-arranged pretender site visit of the site of the works, if applicable, including the text of the questions asked by Tenderers and the responses given, together with any responses prepared after the meeting, will be transmitted promptly to all Tenderers who have acquired the Tender Documents in accordance with ITT 6.3. Minutes shall not identify the source of the questions asked.

8.4 The Procuring Entity shall also promptly publish anonym zed (*no names*) Minutes of the pre-Tender meeting and the pre-arranged pretender visit of the site of the works at the web page identified in the **TDS**. Any modification to the Tender Documents that may become necessary as a result of the pre-tender meeting and the pre-arranged pretender site visit, shall be made by the Procuring Entity exclusively through the issue of an Addendum pursuant to ITT 8 and not through the minutes of the pre-Tender meeting. Nonattendance at the pre-Tender meeting will not be a cause for disqualification of a Tenderer.

9. Clarification and amendments of Tender Documents

9.1 A Tenderer requiring any clarification of the Tender Document shall contact the Procuring Entity in writing at the Procuring Entity's address specified in the **TDS** or raise its enquiries during the pre-Tender meeting and the pre-

arranged pretender visit of the site of the works if provided for in accordance with ITT 8.4. The Procuring Entity will respond in writing to any request for clarification, provided that such request is received no later than the period specified in the **TDS** prior to the deadline for submission of tenders. The Procuring Entity shall forward copies of its response to all tenderers who have acquired the Tender Documents in accordance with ITT 6.3, including a description of the inquiry but without identifying its source. If specified in the **TDS**, the Procuring Entity shall also promptly publish its response at the web page identified in the **TDS**. Should the clarification result in changes to the essential elements of the Tender Documents, the Procuring Entity shall amend the Tender Documents appropriately following the procedure under ITT 8.4.

10. Amendment of Tendering Document

- 10.1 At any time prior to the deadline for submission of Tenders, the Procuring Entity may amend the Tendering document by issuing addenda.
- 10.2 Any addendum issued shall be part of the tendering document and shall be communicated in writing to all who have obtained the tendering document from the Procuring Entity in accordance with ITT 6.3. The Procuring Entity shall also promptly publish the addendum on the Procuring Entity's web page in accordance with ITT 8.4.
- 10.3 To give prospective Tenderers reasonable time in which to take an addendum into account in preparing their Tenders, the Procuring Entity shall extend, as necessary, the deadline for submission of Tenders, in accordance with ITT 25.2 below.

C. Preparation of Tenders

11. Cost of Tendering

- 11.1 The Tenderer shall bear all costs associated with the preparation and submission of its Tender, and the Procuring Entity shall not be responsible or liable for those costs, regardless of the conduct or outcome of the tendering process.

12. Language of Tender

- 12.1 The Tender, as well as all correspondence and documents relating to the tender exchanged by the tenderer and the Procuring Entity, shall be written in the English Language. Supporting documents and printed literature that are part of the Tender may be in another language provided they are accompanied by an accurate and notarized translation of the relevant passages into the English Language, in which case, for purposes of interpretation of the Tender, such translation shall govern.

13. Documents Comprising the Tender

- 13.1 The Tender shall comprise the following:
 - a) Form of Tender prepared in accordance with ITT 14;
 - b) Schedules including priced Bill of Quantities, completed in accordance with ITT 14 and ITT 16;
 - c) Tender Security or Tender-Securing Declaration, in accordance with ITT 21.1;
 - d) Alternative Tender, if permissible, in accordance with ITT 15;
 - e) Authorization: written confirmation authorizing the signatory of the Tender to commit the Tenderer, in accordance with ITT 22.3;
 - f) Qualifications: documentary evidence in accordance with ITT 19 establishing the Tenderer's qualifications to perform the Contract if its Tender is accepted;
 - g) Conformity: a technical proposal in accordance with ITT 18;
 - h) Any other document required in the **TDS**.
- 13.2 In addition to the requirements under ITT 11.1, Tenders submitted by a JV shall include a copy of the Joint Venture Agreement entered into by all members. Alternatively, a letter of intent to execute a Joint Venture Agreement in the event of a successful Tender shall be signed by all members and submitted with the Tender,

together with a copy of the proposed Agreement. The Tenderer shall chronologically serialize pages of all tender documents submitted.

13.3 The Tenderer shall furnish in the Form of Tender information on commissions and gratuities, if any, paid or to be paid to agents or any other party relating to this Tender.

14. Form of Tender and Schedules

14.1 The Form of Tender and Schedules, including the Bill of Quantities, shall be prepared using the relevant forms furnished in Section IV, Tendering Forms. The forms must be completed without any alterations to the text, and no substitutes shall be accepted except as provided under ITT 20.3. All blank spaces shall be filled in with the information requested.

15. Alternative Tenders

15.1 Unless otherwise specified in the **TDS**, alternative Tenders shall not be considered.

15.2 When alternative times for completion are explicitly invited, a statement to that effect will be included in the **TDS**, and the method of evaluating different alternative times for completion will be described in Section III, Evaluation and Qualification Criteria.

15.3 Except as provided under ITT 13.4 below, Tenderers wishing to offer technical alternatives to the requirements of the Tender Documents must first price the Procuring Entity's design as described in the Tender Documents and shall further provide all information necessary for a complete evaluation of the alternative by the Procuring Entity, including drawings, design calculations, technical specifications, breakdown of prices, and proposed construction methodology and other relevant details. Only the technical alternatives, if any, of the Tenderer with the Winning Tender conforming to the basic technical requirements shall be considered by the Procuring Entity. When specified in the **TDS**, Tenderers are permitted to submit alternative technical solutions for specified parts of the Works, and such parts will be identified in the **TDS**, as will the method for their evaluating, and described in Section VII, Works' Requirements.

16. Tender Prices and Discounts

16.1 The prices and discounts (including any price reduction) quoted by the Tenderer in the Form of Tender and in the Bill of Quantities shall conform to the requirements specified below.

16.2 The Tenderer shall fill in rates and prices for all items of the Works described in the Bill of Quantities. Items against which no rate or price is entered by the Tenderer shall be deemed covered by the rates for other items in the Bill of Quantities and will not be paid for separately by the Procuring Entity. An item not listed in the priced Bill of Quantities shall be assumed to be not included in the Tender, and provided that the Tender is determined substantially responsive notwithstanding this omission, the average price of the item quoted by substantially responsive Tenderers will be added to the Tender price and the equivalent total cost of the Tender so determined will be used for price comparison.

16.3 The price to be quoted in the Form of Tender, in accordance with ITT 14.1, shall be the total price of the Tender, including any discounts offered.

16.4 The Tenderer shall quote any discounts and the methodology for their application in the Form of Tender, in accordance with ITT 14.1.

16.5 It will be specified in the **TDS** if the rates and prices quoted by the Tenderer are or are not subject to adjustment during the performance of the Contract in accordance with the provisions of the Conditions of Contract, except in cases where the contract is subject to fluctuations and adjustments, not fixed price. In such a case, the Tenderer shall furnish the indices and weightings for the price adjustment formulae in the Schedule of Adjustment Data and the Procuring Entity may require the Tenderer to justify its proposed indices and weightings.

16.6 Where tenders are being invited for individual lots (contracts) or for any combination of lots (packages), tenderers wishing to offer discounts for the award of more than one Contract shall specify in their Tender the price reductions applicable to each package, or alternatively, to individual Contracts within the package. Discounts shall be submitted in accordance with ITT 16.4, provided the Tenders for all lots (contracts) are opened at the same time.

16.7 All duties, taxes, and other levies payable by the Contractor under the Contract, or for any other cause, as of the date 30 days prior to the deadline for submission of Tenders, shall be included in the rates and prices and the total Tender Price submitted by the Tenderer.

17. Currencies of Tender and Payment

17.1 Tenderers shall quote entirely in Kenya Shillings. The unit rates and the prices shall be quoted by the Tenderer in the Bill of Quantities, entirely in Kenya shillings. A Tenderer expecting to incur expenditures in other currencies for inputs to the Works supplied from outside Kenya shall device own ways of getting foreign currency to meet those expenditures.

18. Documents Comprising the Technical Proposal

18.1 The Tenderer shall furnish a technical proposal including a statement of work methods, equipment, personnel, schedule and any other information as stipulated in Section IV, Tender Forms, in sufficient detail to demonstrate the adequacy of the Tenderer's proposal to meet the work's requirements and the completion time.

19. Documents Establishing the Eligibility and Qualifications of the Tenderer

19.1 Tenderers shall complete the Form of Tender, included in Section IV, Tender Forms, to establish Tenderer's eligibility in accordance with ITT 4.

19.2 In accordance with Section III, Evaluation and Qualification Criteria, to establish its qualifications to perform the Contract the Tenderer shall provide the information requested in the corresponding information sheets included in Section IV, Tender Forms.

19.3 A margin of preference will not be allowed. Preference and reservations will be allowed, individually or in joint ventures. Applying for eligibility for Preference and reservations shall supply all information required to satisfy the criteria for eligibility specified in accordance with ITT 33.1.

19.4 Tenderers shall be asked to provide, as part of the data for qualification, such information, including details of ownership, as shall be required to determine whether, according to the classification established by the Procuring Entity, a contractor or group of contractors qualifies for a margin of preference. Further the information will enable the Procuring Entity identify any actual or potential conflict of interest in relation to the procurement and/or contract management processes, or a possibility of collusion between tenderers, and thereby help to prevent any corrupt influence in relation to the procurement process or contract management.

19.5 The purpose of the information described in ITT 19.4 above overrides any claims to confidentiality which a tenderer may have. There can be no circumstances in which it would be justified for a tenderer to keep information relating to its ownership and control confidential where it is tendering to undertake public sector work and receive public sector funds. Thus, confidentiality will not be accepted by the Procuring Entity as a justification for a Tenderer's failure to disclose, or failure to provide required information on its ownership and control.

19.6 The Tenderer shall provide further documentary proof, information or authorizations that the Procuring Entity may request in relation to ownership and control which information on any changes to the information which was provided by the tenderer under ITT 6.3. The obligations to require this information shall continue for the duration of the procurement process and contract performance and after completion of the contract, if any change to the information previously provided may reveal a conflict of interest in relation to the award or management of the contract.

19.7 All information provided by the tenderer pursuant to these requirements must be complete, current and accurate as at the date of provision to the Procuring Entity. In submitting the information required pursuant to these requirements, the Tenderer shall warrant that the information submitted is complete, current and accurate as at the date of submission to the Procuring Entity.

19.8 If a tenderer fails to submit the information required by these requirements, its tender will be rejected. Similarly, if the Procuring Entity is unable, after taking reasonable steps, to verify to a reasonable degree the information submitted by a tenderer pursuant to these requirements, then the tender will be rejected.

19.9 If information submitted by a tenderer pursuant to these requirements, or obtained by the Procuring Entity (whether through its own enquiries, through notification by the public or otherwise), shows any conflict of

19.10 interest which could materially and improperly benefit the tenderer in relation to the procurement or contract management process, then:

- i) if the procurement process is still ongoing, the tenderer will be disqualified from the procurement process,
- ii) if the contract has been awarded to that tenderer, the contract award will be set aside,
- iii) the tenderer will be referred to the relevant law enforcement authorities for investigation of whether the tenderer or any other persons have committed any criminal offence.

19.11 If a tenderer submits information pursuant to these requirements that is incomplete, inaccurate or out-of-date, or attempts to obstruct the verification process, then the consequences ITT 6.7 will ensue unless the tenderer can show to the reasonable satisfaction of the Procuring Entity that any such act was not material, or was due to genuine error which was not attributable to the intentional act, negligence or recklessness of the tenderer.

20. Period of Validity of Tenders

20.1 Tenders shall remain valid for the Tender Validity period specified in the **TDS**. The Tender Validity period starts from the date fixed for the Tender submission deadline (as prescribed by the Procuring Entity in accordance with ITT 24). A Tender valid for a shorter period shall be rejected by the Procuring Entity as non-responsive.

20.2 In exceptional circumstances, prior to the expiration of the Tender validity period, the Procuring Entity may request Tenderers to extend the period of validity of their Tenders. The request and the responses shall be made in writing. If a Tender Security is requested in accordance with ITT 21.1, it shall also be extended for thirty (30) days beyond the deadline of the extended validity period. A Tenderer may refuse the request without forfeiting its Tender security. A Tenderer granting the request shall not be required or permitted to modify its Tender, except as provided in ITT 20.3.

20.3 If the award is delayed by a period exceeding the number of days to be specified in the **TDS** days beyond the expiry of the initial tender validity period, the Contract price shall be determined as follows:

- a) in the case of **fixed price** contracts, the Contract price shall be the tender price adjusted by the factor specified in the **TDS**;
- b) in the case of **adjustable price** contracts, no adjustment shall be made; or in any case, tender evaluation shall be based on the tender price without taking into consideration the applicable correction from those indicated above.

21. Tender Security

21.1 The Tenderer shall furnish as part of its Tender, either a Tender-Securing Declaration or a Tender Security as specified in the **TDS**, in original form and, in the case of a Tender Security, in the amount and currency specified in the **TDS**. A Tender-Securing Declaration shall use the form included in Section IV, Tender Forms.

21.2 If a Tender Security is specified pursuant to ITT 19.1, the Tender Security shall be a demand guarantee in any of the following forms at the Tenderer's option:

- a) an unconditional Bank Guarantee issued by reputable commercial bank); or
- b) an irrevocable letter of credit;
- c) a Banker's cheque issued by a reputable commercial bank; or
- d) another security specified **in the TDS**,

21.3 If an unconditional bank guarantee is issued by a bank located outside Kenya, the issuing bank shall have a correspondent bank located in Kenya to make it enforceable. The Tender Security shall be valid for thirty (30) days beyond the original validity period of the Tender, or beyond any period of extension if requested under ITT 20.2.

21.4 If a Tender Security or Tender-Securing Declaration is specified pursuant to ITT 19.1, any Tender not accompanied by a substantially responsive Tender Security or Tender-Securing Declaration shall be rejected by the Procuring Entity as non-responsive.

21.5 If a Tender Security is specified pursuant to ITT 21.1, the Tender Security of unsuccessful Tenderers shall be returned as promptly as possible upon the successful Tenderer's signing the Contract and furnishing the Performance Security and any other documents required in the **TDS**. The Procuring Entity shall also promptly return the tender security to the tenderers where the procurement proceedings are terminated, all tenders were

determined nonresponsive or a bidder declines to extend tender validity period.

- 21.6 The Tender Security of the successful Tenderer shall be returned as promptly as possible once the successful Tenderer has signed the Contract and furnished the required Performance Security, and any other documents required in the **TDS**.
- 21.7 The Tender Security may be forfeited or the Tender-Securing Declaration executed:
- e) if a Tenderer withdraws its Tender during the period of Tender validity specified by the Tenderer on the Form of Tender, or any extension thereto provided by the Tenderer; or
 - f) if the successful Tenderer fails to:
 - i) sign the Contract in accordance with ITT 50; or
 - ii) furnish a Performance Security and if required in the **TDS**, and any other documents required in the **TDS**.
- 21.8 Where tender securing declaration is executed, the Procuring Entity shall recommend to the PPRA that PPRA debars the Tenderer from participating in public procurement as provided in the law.
- 21.9 The Tender Security or the Tender-Securing Declaration of a JV shall be in the name of the JV that submits the Tender. If the JV has not been legally constituted into a legally enforceable JV at the time of tendering, the Tender Security or the Tender-Securing Declaration shall be in the names of all future members as named in the letter of intent referred to in ITT 4.1 and ITT 11.2.
- 21.10 A tenderer shall not issue a tender security to guarantee itself.

22. Format and Signing of Tender

- 22.1 The Tenderer shall prepare one original of the documents comprising the Tender as described in ITT 13 and clearly mark it "ORIGINAL." Alternative Tenders, if permitted in accordance with ITT 15, shall be clearly marked "ALTERNATIVE." In addition, the Tenderer shall submit copies of the Tender, in the number specified in the **TDS** and clearly mark them "COPY." In the event of any discrepancy between the original and the copies, the original shall prevail.
- 22.2 Tenderers shall mark as "CONFIDENTIAL" all information in their Tenders which is confidential to their business. This may include proprietary information, trade secrets, or commercial or financially sensitive information.
- 22.3 The original and all copies of the Tender shall be typed or written in indelible ink and shall be signed by a person duly authorized to sign on behalf of the Tenderer. This authorization shall consist of a written confirmation as specified in the **TDS** and shall be attached to the Tender. The name and position held by each person signing the authorization must be typed or printed below the signature. All pages of the Tender where entries or amendments have been made shall be signed or initialed by the person signing the Tender.
- 22.4 In case the Tenderer is a JV, the Tender shall be signed by an authorized representative of the JV on behalf of the JV, and to be legally binding on all the members as evidenced by a power of attorney signed by their legally authorized representatives.
- 22.5 Any inter-lineation, erasures, or overwriting shall be valid only if they are signed or initialed by the person signing the Tender.

D. Submission and Opening of Tenders

23. The tenders shall be submitted Manually and to be deposited in the TENDER BOX situated at the entrance of New Governor's office block Deadline for Submission of Tenders

- 24.1 Tenders shall follow the electronic Tender submission procedures specified in the **TDS**.
- 24.2 The Procuring Entity may, at its discretion, extend the deadline for the submission of Tenders by amending the Tender Documents in accordance with ITT 8, in which case all rights and obligations of the Procuring Entity and Tenderers previously subject to the deadline shall thereafter be subject to the deadline as extended.

24. Late Tenders

25.1 The Procuring Entity shall not consider any Tender that arrives after the deadline for submission of tenders, in accordance with ITT 24. Any Tender received by the Procuring Entity after the deadline for submission of Tenders shall be declared late, rejected, and returned unopened to the Tenderer.

25. Withdrawal, Substitution, and Modification of Tenders

26.1 A Tenderer may withdraw, substitute, or modify its Tender after it has been submitted by sending a written notice, duly signed by an authorized representative, and shall include a copy of the authorization in accordance with ITT 22.3, (except that withdrawal notices do not require copies). The corresponding substitution or modification of the Tender must accompany the respective written notice. All notices must be:

- a) prepared and submitted in accordance with ITT 22 and ITT 23 (except that withdrawal notices do not require copies), and in addition, the respective envelopes shall be clearly marked “WITHDRAWAL,” “SUBSTITUTION,” “MODIFICATION;” and
- b) received by the Procuring Entity prior to the deadline prescribed for submission of Tenders, in accordance with ITT 24.

26.2 Tenders requested to be withdrawn in accordance with ITT 26.1 shall be returned unopened to the Tenderers.

26.3 No Tender may be withdrawn, substituted, or modified in the interval between the deadline for submission of Tenders and the expiration of the period of Tender validity specified by the Tenderer on the Form of Tender or any extension thereof.

26. Tender Opening

27.1 Except in the cases specified in ITT 23 and ITT 26.2, the Procuring Entity shall publicly open and read out all Tenders received by the deadline, at the date, time and place specified in the **TDS**, in the presence of Tenderers' designated representatives who chooses to attend. Any specific electronic Tender opening procedures required if electronic Tendering is permitted in accordance with ITT 24.1, shall be as specified in the **TDS**.

27.2 First, envelopes marked “WITHDRAWAL” shall be opened and read out and the envelopes with the corresponding Tender shall not be opened, but returned to the Tenderer. No Tender withdrawal shall be permitted unless the corresponding withdrawal notice contains a valid authorization to request the withdrawal and is read out at Tender opening.

27.3 Next, envelopes marked “SUBSTITUTION” shall be opened and read out and exchanged with the corresponding Tender being substituted, and the substituted Tender shall not be opened, but returned to the Tenderer. No Tender substitution shall be permitted unless the corresponding substitution notice contains a valid authorization to request the substitution and is read out at Tender opening.

27.4 Next, envelopes marked “MODIFICATION” shall be opened and read out with the corresponding Tender. No Tender modification shall be permitted unless the corresponding modification notice contains a valid authorization to request the modification and is read out at Tender opening.

27.5 Next, all remaining envelopes shall be opened one at a time, reading out: the name of the Tenderer and whether there is a modification; the total Tender Price, per lot (contract) if applicable, including any discounts and alternative Tenders; the presence or absence of a Tender Security or Tender-Securing Declaration, if required; and any other details as the Procuring Entity may consider appropriate.

27.6 Only Tenders, alternative Tenders and discounts that are opened and read out at Tender opening shall be considered further for evaluation. The Form of Tender and pages of the Bills of Quantities are to be initialed by the members of the tender opening committee attending the opening. The number of representatives of the Procuring Entity to sign shall be specified in the **TDS**.

27.7 At the Tender Opening, the Procuring Entity shall neither discuss the merits of any Tender nor reject any Tender (except for late Tenders, in accordance with ITT 25.1).

27.8 The Procuring **Entity shall prepare minutes of the Tender Opening that shall include, as a minimum:**

- a) the name of the Tenderer and whether there is a withdrawal, substitution, or modification;
- b) the Tender Price, per lot (contract) if applicable, including any discounts;

- c) any alternative Tenders;
- d) the presence or absence of a Tender Security, if one was required.
- e) number of pages of each tender document submitted.

27.9 The Tenderers' representatives who are present shall be requested to sign the minutes. The omission of a Tenderer's signature on the minutes shall not invalidate the contents and effect of the minutes. A copy of the tender opening register shall be distributed to all Tenderers upon request.

E. Evaluation and Comparison of Tenders

27. Confidentiality

28.1 Information relating to the evaluation of Tenders and recommendation of contract award shall not be disclosed to Tenderers or any other persons not officially concerned with the Tender process until information on Intention to Award the Contract is transmitted to all Tenderers in accordance with ITT 46.

28.2 Any effort by a Tenderer to influence the Procuring Entity in the evaluation of the Tenders or Contract award decisions may result in the rejection of its tender.

28.3 Notwithstanding ITT 28.2, from the time of tender opening to the time of contract award, if a tenderer wishes to contact the Procuring Entity on any **matter related to the tendering process, it shall do so in writing.**

28. Clarification of Tenders

29.1 To assist in the examination, evaluation, and comparison of the tenders, and qualification of the tenderers, the Procuring Entity may, at its discretion, ask any tenderer for a clarification of its tender, given a reasonable time for a response. Any clarification submitted by a tenderer that is not in response to a request by the Procuring Entity shall not be considered. The Procuring Entity's request for clarification and the response shall be in writing. No change, including any voluntary increase or decrease, in the prices or substance of the tender shall be sought, offered, or permitted, except to confirm the correction of arithmetic errors discovered by the Procuring Entity in the evaluation of the tenders, in accordance with ITT 33.

29.2 If a tenderer does not provide clarifications of its tender by the date and time set in the Procuring Entity's request for clarification, its Tender may be rejected.

29. Deviations, Reservations, and Omissions

30.1 During the evaluation of tenders, the following definitions apply:

- a) "Deviation" is a departure from the requirements specified in the tender document;
- b) "Reservation" is the setting of limiting conditions or withholding from complete acceptance of the requirements specified in the tender document; and
- c) "Omission" is the failure to submit part or all of the information or documentation required in the Tender document.

30. Determination of Responsiveness

31.1 The Procuring Entity's determination of a Tender's responsiveness is to be based on the contents of the tender itself, as defined in ITT 13.

31.2 A substantially responsive Tender is one that meets the requirements of the Tender document without material deviation, **reservation, or omission. A material deviation, reservation, or omission is one that, if accepted, would:**

- a) affect in any substantial way the scope, quality, or performance of the Works specified in the Contract; or
- b) limit in any substantial way, inconsistent with the tender document, the Procuring Entity's rights or the tenderer's obligations under the proposed contract; or
- c) if rectified, would unfairly affect the competitive position of other tenderers presenting substantially responsive tenders.

31.3 The Procuring Entity shall examine the technical aspects of the tender submitted in accordance with ITT 18, to confirm that all requirements of Section VII, Works' Requirements have been met without any material deviation, reservation or omission.

31.4 If a tender is not substantially responsive to the requirements of the tender document, it shall be rejected by the Procuring Entity and may not subsequently be made responsive by correction of the material deviation, reservation, or omission.

31. Non-material non-conformities

32.1 Provided that a tender is substantially responsive, the Procuring Entity may waive any non-conformities in the tender.

32.2 Provided that a Tender is substantially responsive, the Procuring Entity may request that the tenderer submit the necessary information or documentation, within a reasonable period, to rectify nonmaterial non-conformities in the tender related to documentation requirements. Requesting information or documentation on such non-conformities shall not be related to any aspect of the price of the tender. Failure of the tenderer to comply with the request may result in the rejection of its tender.

32.3 Provided that a tender is substantially responsive, the Procuring Entity shall rectify quantifiable nonmaterial non-conformities related to the Tender Price. To this effect, the Tender Price shall be adjusted, for comparison purposes only, to reflect the price of a missing or non-conforming item or component in the manner specified in the **TDS**.

32. Arithmetical Errors

33.1 The tender sum as submitted and read out during the tender opening shall be absolute and final and shall not be the subject of correction, adjustment or amendment in any way by any person or entity.

33.2 Provided that the Tender is substantially responsive, the Procuring Entity shall handle errors on the following basis:

- a) Any error detected if considered a major deviation that affects the substance of the tender, shall lead to disqualification of the tender as non-responsive.
- b) Any errors in the submitted tender arising from a miscalculation of unit price, quantity, and subtotal and total bid price shall be considered as a major deviation that affects the substance of the tender and shall lead to disqualification of the tender as non-responsive. and
- c) if there is a discrepancy between words and figures, the amount in words shall prevail

33.3 Tenderers shall be notified of any error detected in their bid during the notification of a ward.

33. Currency provisions

34.1 Tenders will priced be in Kenya Shillings only. Tenderers quoting in currencies other than in Kenya shillings will be determined non-responsive and rejected.

34. Margin of Preference and Reservations

35.1 No margin of preference shall be allowed on contracts for small works.

35.2 Where it is intended to reserve the contract to specific groups under Small and Medium Enterprises, or enterprise of women, youth and/or persons living with disability, who are appropriately registered as such by the authority to be specified in the **TDS**, a procuring entity shall ensure that the invitation to tender specifically indicates that only businesses/firms belonging to those specified groups are the only ones eligible to tender. Otherwise if no so stated, the invitation will be open to all tenderers.

35. Nominated Subcontractors

36.1 Unless otherwise stated in the **TDS**, the Procuring Entity does not intend to execute any specific elements of the Works by subcontractors selected in advance by the Procuring Entity.

36.2 Tenderers may propose subcontracting up to the percentage of total value of contracts or the volume of works as specified in the **TDS**. Subcontractors proposed by the Tenderer shall be fully qualified for their parts of the Works.

36.3 The subcontractor's qualifications shall not be used by the Tenderer to qualify for the Works unless their specialized parts of the Works were previously designated by the Procuring Entity in the **TDS** as can be met by subcontractors referred to hereafter as 'Specialized Subcontractors', in which case, the qualifications of the Specialized

Subcontractors proposed by the Tenderer may be added to the qualifications of the Tenderer.

36. Evaluation of Tenders

37.1 The Procuring Entity shall use the criteria and methodologies listed in this ITT and Section III, Evaluation and Qualification Criteria. No other evaluation criteria or methodologies shall be permitted. By applying the criteria and methodologies the Procuring Entity shall determine the Best Evaluated Tender in accordance with ITT 40.

37.2 To evaluate a Tender, the Procuring Entity shall consider the following:

- a) price adjustment due to discounts offered in accordance with ITT 16;
- b) converting the amount resulting from applying (a) and (b) above, if relevant, to a single currency in accordance with ITT 39;
- c) price adjustment due to quantifiable nonmaterial non-conformities in accordance with ITT 30.3; and
- d) any additional evaluation factors specified **in the TDS** and Section III, Evaluation and Qualification Criteria.

37.3 The estimated effect of the price adjustment provisions of the Conditions of Contract, applied over the period of execution of the Contract, shall not be considered in Tender evaluation.

37.4 In the case of multiple contracts or lots, Tenderers shall be allowed to tender for one or more lots and the methodology to determine the lowest evaluated cost of the lot (contract) combinations, including any discounts offered in the **Form of Tender, is specified in Section III, Evaluation and Qualification Criteria.**

37. Comparison of Tenders

38.1 The Procuring Entity shall compare the evaluated costs of all substantially responsive Tenders established in accordance with ITT 38.2 to determine the Tender that has the lowest evaluated cost.

38. Abnormally Low Tenders

39.1 An Abnormally Low Tender is one where the Tender price, in combination with other elements of the Tender, appears so low that it raises material concerns as to the capability of the Tenderer in regards to the Tenderer's ability to perform the Contract for the offered Tender Price or that genuine competition between Tenderers is compromised.

39.2 In the event of identification of a potentially Abnormally Low Tender, the Procuring Entity shall seek written clarifications from the Tenderer, including detailed price analyses of its Tender price in relation to the subject matter of the contract, scope, proposed methodology, schedule, allocation of risks and responsibilities and any other requirements of the Tender document.

39.3 After evaluation of the price analyses, in the event that the Procuring Entity determines that the Tenderer has failed to demonstrate its capability to perform the Contract for the offered Tender Price, the Procuring Entity shall reject the Tender.

39. Abnormally High Tenders

40.1 An abnormally high price is one where the tender price, in combination with other constituent elements of the Tender, appears unreasonably too high to the extent that the Procuring Entity is concerned that it (the Procuring Entity) may not be getting value for money or it may be paying too high a price for the contract compared with market prices or that genuine competition between Tenderers is compromised.

40.2 In case of an abnormally high tender price, the Procuring Entity shall make a survey of the market prices, check if the estimated cost of the contract is correct and review the Tender Documents to check if the specifications, scope of work and conditions of contract are contributory to the abnormally high tenders. The Procuring Entity may also seek written clarification from the tenderer on the reason for the high tender price. The Procuring Entity shall proceed as follows:

- i) If the tender price is abnormally high based on wrong estimated cost of the contract, the Procuring Entity may accept or not accept the tender depending on the Procuring Entity's budget considerations.
- ii) If specifications, scope of work and/or conditions of contract are contributory to the abnormally high tender prices, the Procuring Entity shall reject all tenders and may retender for the contract based on revised estimates, specifications, scope of work and conditions of contract, as the case may be.

40.3 If the Procuring Entity determines that the Tender Price is abnormally too high because genuine competition between tenderers is compromised (*often due to collusion, corruption or other manipulations*), the Procuring Entity shall reject all Tenders and shall institute or cause competent Government Agencies to institute an investigation on the cause of the compromise, before retendering.

40. Unbalanced and/or Front-Loaded Tenders

41.1 If in the Procuring Entity's opinion, the Tender that is evaluated as the lowest evaluated price is seriously unbalanced and/or front loaded, the Procuring Entity may require the Tenderer to provide written clarifications. Clarifications may include detailed price analyses to demonstrate the consistency of the tender prices with the scope of works, proposed methodology, schedule and any other requirements of the Tender document.

41.2 After the evaluation of the information and detailed price analyses presented by the Tenderer, the Procuring Entity may as appropriate:

- a) accept the Tender; or
- b) require that the total amount of the Performance Security be increased at the expense of the Tenderer to a level not exceeding a 30% of the Contract Price; or
- c) agree on a payment mode that eliminates the inherent risk of the Procuring Entity paying too much for undelivered works; or
- d) reject the Tender,

41. Qualifications of the Tenderer

42.1 The Procuring Entity shall determine to its satisfaction whether the eligible Tenderer that is selected as having submitted the lowest evaluated cost and substantially responsive Tender, meets the qualifying criteria specified in Section III, Evaluation and Qualification Criteria.

42.2 The determination shall be based upon an examination of the documentary evidence of the Tenderer's qualifications submitted by the Tenderer, pursuant to ITT 19. The determination shall not take into consideration the qualifications of other firms such as the Tenderer's subsidiaries, parent entities, affiliates, subcontractors (other than Specialized Subcontractors if permitted in the Tender document), or any other firm(s) different from the Tenderer.

42.3 An affirmative determination shall be a prerequisite for award of the Contract to the Tenderer. A negative determination shall result in disqualification of the Tender, in which event the Procuring Entity shall proceed to the Tenderer who offers a substantially responsive Tender with the next lowest evaluated price to make a similar determination of that Tenderer's qualifications to perform satisfactorily.

42.4 An Abnormally Low Tender is one where the Tender price, in combination with other elements of the Tender, appears so low that it raises material concerns as to the capability of the Tenderer in regards to the Tenderer's ability to perform the Contract for the offered Tender Price.

42.5 In the event of identification of a potentially Abnormally Low Tender, the Procuring Entity shall seek written clarifications from the Tenderer, including detailed price analyses of its Tender price in relation to the subject matter of the contract, scope, proposed methodology, schedule, allocation of risks and responsibilities and any other requirements of the Tender document.

42.6 After evaluation of the price analyses, if the Procuring Entity determines that the Tenderer has failed to demonstrate its capability to perform the Contract for the offered Tender Price, the Procuring Entity shall reject the Tender.

42. Best Evaluated Tender

43.1 Having compared the evaluated prices of Tenders, the Procuring Entity shall determine the Best Evaluated Tender. The Best Evaluated Tender is the Tender of the Tenderer that meets the Qualification Criteria and whose Tender has been determined to be:

- a) Most responsive to the Tender document; and
- b) the lowest evaluated price.

43. Procuring Entity's Right to Accept Any Tender, and to Reject Any or All Tenders.

44.1 The Procuring Entity reserves the right to accept or reject any Tender and to annul the Tender process and reject all Tenders at any time prior to Contract Award, without thereby incurring any liability to Tenderers. In case of annulment, all Tenderers shall be notified with reasons and all Tenders submitted and specifically, Tender securities, shall be promptly returned to the Tenderers.

F. Award of Contract

44. Award Criteria

45.1 The Procuring Entity shall award the Contract to the successful tenderer whose tender has been determined to be the Lowest Evaluated Tender.

45. Notice of Intention to enter into a Contract

46.1 Upon award of the contract and Prior to the expiry of the Tender Validity Period the Procuring Entity shall issue a Notification of Intention to Enter into a Contract/ Notification of award to all tenderers which shall contain, at a minimum, the following information:

- a) the name and address of the Tenderer submitting the successful tender;
- b) the Contract price of the successful tender;
- c) a statement of the reason(s) the tender of the unsuccessful tenderer to whom the letter is addressed was unsuccessful, unless the price information in (c) above already reveals the reason;
- d) the expiry date of the Standstill Period; and
- e) instructions on how to request a debriefing and/or submit a complaint during the standstill period;

46. Standstill Period

47.1 The Contract shall not be signed earlier than the expiry of a Standstill Period of 14 days to allow any dissatisfied tender to launch a complaint. Where only one Tender is submitted, the Standstill Period shall not apply.

47.2 Where a Standstill Period applies, it shall commence when the Procuring Entity has transmitted to each Tenderer the Notification of Intention to Enter **into a Contract with the successful Tenderer.**

47. Debriefing by the Procuring Entity

48.1 On receipt of the Procuring Entity's Notification of Intention to Enter into a Contract referred to in ITT 46, an unsuccessful tenderer may make a written request to the Procuring Entity for a debriefing on specific issues or concerns regarding their tender. The Procuring Entity shall provide the debriefing within five days of receipt of the request.

48.2 Debriefings of unsuccessful Tenderers may be done in writing or verbally. The Tenderer shall bear its own costs of attending **such a debriefing meeting.**

48. Letter of Award

49.1 Prior to the expiry of the Tender Validity Period and upon expiry of the Standstill Period specified in ITT 42.1, upon addressing a complaint that has been filed within the Standstill Period, the Procuring Entity shall transmit the Letter of Award to the successful Tenderer. The letter of award shall request the successful tenderer to furnish the Performance Security within 21 days of the date of the letter.

49. Signing of Contract

50.1 Upon the expiry of the fourteen days of the Notification of Intention to enter into contract and upon the parties meeting their respective statutory requirements, the Procuring Entity shall send the successful Tenderer the Contract Agreement.

50.2 Within fourteen (14) days of receipt of the Contract Agreement, the successful Tenderer shall sign, date, and return it to the Procuring Entity.

50.3 The written contract shall be entered into within the period specified in the notification of award and before

expiry of the tender validity period

50. Appointment of Adjudicator

51.1 The Procuring Entity proposes the person named in the **TDS** to be appointed as Adjudicator under the Contract, at the hourly fee specified in the **TDS**, plus reimbursable expenses. If the Tenderer disagrees with this proposal, the Tenderer should so state in his Tender. If, in the Letter of Acceptance, the Procuring Entity does not agree on the appointment of the Adjudicator, the Procuring Entity will request the Appointing Authority designated in the Special Conditions of Contract (SCC) pursuant to Clause 23.1 of the General Conditions of Contract (GCC), to appoint the Adjudicator.

51. Performance Security

52.1 Within twenty-one (21) days of the receipt of the Letter of Acceptance from the Procuring Entity, the successful Tenderer shall furnish the Performance Security and, any other documents required in the **TDS**, in accordance with the General Conditions of Contract, subject to ITT 40.2 (b), using the Performance Security and other Forms included in Section X, Contract Forms, or another form acceptable to the Procuring Entity. A foreign institution providing a bank guarantee shall have a correspondent financial institution located in Kenya, unless the Procuring Entity has agreed in writing that a correspondent bank is not required.

52.2 Failure of the successful Tenderer to submit the above-mentioned Performance Security and other documents required in the **TDS**, or sign the Contract shall constitute sufficient grounds for the annulment of the award and forfeiture of the Tender Security. In that event the Procuring Entity may award the Contract to the Tenderer offering the next Best Evaluated Tender.

52.3 Performance security shall not be required for contracts estimated to cost less than Kenya shillings five million shillings.

52. Publication of Procurement Contract

53.1 Within fourteen days after signing the contract, the Procuring Entity shall publish the awarded contract at its notice boards and websites; and on the Website of the Authority. At the minimum, the notice shall contain the following information:

- a) name and address of the Procuring Entity;
- b) name and reference number of the contract being awarded, a summary of its scope and the selection method used;
- c) the name of the successful Tenderer, the final total contract price, the contract duration.
- d) dates of signature, commencement and completion of contract;
- e) names of all Tenderers that submitted Tenders, and their Tender prices as read out at Tender opening.

53. Procurement Related Complaints and Administrative Review

54.1 The procedures for making Procurement-related Complaints are as specified in the **TDS**.

54.2 A request for administrative review shall be made in the form provided under contract forms.

Section II - Tender Data Sheet (TDS)

The following specific data shall complement, supplement, or amend the provisions in the Instructions to Tenderers (ITT). Whenever there is a conflict, the provisions herein shall prevail over those in ITT.

ITT Reference	PARTICULARS OF APPENDIX TO INSTRUCTIONS TO TENDERS
	A. General
ITT 1.1	The name of the contract is PROPOSED CONSTRUCTION OF HOMA BAY MUNICIPAL FIRE STATION The reference number of the Contract is HBC/HBM/KUSPII/ONT/006/2025-2026
ITT 2.3	The Information made available on competing firms is as follows: - N/A
ITT 2.4	The firms that provided consulting services for the contract being tendered for are: N/A
ITT 3.1	Maximum number of members in the Joint Venture (JV) shall be: <i>[insert a number]</i> . - N/A
B. Contents of Tender Document	
8.1	(A) Pre-Tender conference <i>[insert "shall" or "shall not"]</i> take place at the following date, time and place: Date: _____ Time: _____ Place: _____ (B) A pre-arranged pretender visit of the site of the works <i>["shall"]</i> take place at the following date, time and place: Date: THURSDAY, JUNE 18, 2026 Time: 10.00AM Place: HOMA BAY MUNICIPALITY BOARDROOM
ITT 8.2	The Tenderer will submit any questions in writing, to reach the Procuring Entity not later than 3 days before closing date .
ITT 8.4	The Procuring Entity's website where Minutes of the pre-Tender meeting and the pre-arranged pretender site visit will be published is – www.homabay.go.ke
ITT 9.1	For Clarification of Tender purposes, for obtaining further information and for purchasing tender documents, the Procuring Entity's address is: (1) Name of Procuring Entity - County Government of Homa Bay (2) Physical address for hand Courier Delivery to an office or Tender Box situated at the entrance of Governor's Office. (3) Postal Address - P.O. Box 469-40300, Homa Bay (4) Insert name, telephone number and e-mail address of the officer to be contacted. Director Procurement and Supplies Management - (5) Email - procurement@homabay.go.ke
C. Preparation of Tenders	
ITP 13.1 (h)	The Tenderer shall submit the following additional documents in its Tender: <i>[list any additional document not already listed in ITT 11.1 that must be submitted with the Tender. The list of additional documents should include the following:]</i> – N/A
ITT 15.1	Alternative Tenders <i>[insert "shall be" or "shall not be"]</i> _____ considered. <i>[If alternatives shall be considered, the methodology shall be defined in Section</i>

ITT Reference	PARTICULARS OF APPENDIX TO INSTRUCTIONS TO TENDERS
	<i>III, Evaluation and Qualification Criteria.]</i>
ITT 15.2	Alternative times for completion [<i>insert “shall be” or “shall not be”</i>] _____permitted. <i>[If alternative times for completion are permitted, the evaluation method will be as specified in Section III, Evaluation and Qualification Criteria.]</i>
ITT 15.4	Alternative technical solutions shall be permitted for the following parts of the Works: _____ [<i>insert parts of the Works</i>]: <i>[If alternative technical solutions are permitted, the evaluation method will be as specified in Section III, Evaluation and Qualification Criteria.] – N/A</i>
ITT 16.5	The prices quoted by the Tenderer shall be: __ fixed
ITT 20.1	The Tender validity period shall be 119 days.
ITT 20.3 (a)	(a) The delayed to exceeding _____ number of days. (b) The Tender price shall be adjusted by the following percentages of the tender price: (i) By _____% of the local currency portion of the Contract price adjusted to reflect local inflation during the period of extension, and (ii) By _____% the foreign currency portion of the Contract price adjusted to reflect the international inflation during the period of extension.
ITT 21.1	<i>[If a Tender Security shall be required, a Tender-Securing Declaration shall not be required, and vice versa.]</i> A Tender Security of shall be required. A Tender-Securing Declaration for AGPO categories are required. If a Tender Security shall be required, the amount and currency of the Tender Security shall be KSH. 560,000 <i>[If a Tender Security is required, insert amount and currency of the Tender Security. Otherwise insert “Not Applicable”.] [In case of lots, please insert amount and currency of the Tender Security for each lot]</i> <i>Note: Tender Security is required for each lot as per amounts indicated against each lot. Tenderers have the option of submitting one Tender Security for all lots (for the combined total amount of all lots) for which Tenders have been submitted, however if the amount of Tender Security is less than the total required amount, the Procuring Entity will determine for which lot or lots the Tender Security amount shall be applied.]</i>
ITT 21.2 (d)	The other Tender Security shall be _____
ITT 21.5	On the Performance Security, other documents required shall be _____ N/A
ITT 22.1	In addition to the original of the Tender, the number of copies is: None
ITT 22.3	The written confirmation of authorization to sign on behalf of the Tenderer shall consist of: _____ <i>[insert the name and description of the documentation required to demonstrate the authority of the signatory to sign the Tender]</i>

ITT Reference	PARTICULARS OF APPENDIX TO INSTRUCTIONS TO TENDERS
D. Submission and Opening of Tenders	
ITT 24.1	(A) For <u>Tender submission purposes only</u> , the Procuring Entity's address is: County Government of Hom Bay P.O BOX 469-40300, HOMA BAY (5) Tenders shall be submitted MANUALLY
ITT 27.1	The Tender opening shall take place at the time and the address for Opening of Tenders provided below: Office of the Governor, at the Amphitheatre, immediately after tender closing date and time.
ITT 27.1	If Tenderers are allowed to submit Tenders manually, they shall follow the manual tender submission procedures specified below <i>[insert a description of the manual Tender opening procedures]</i> : - N/A _____ _____
ITT 27.6	The number of representatives of the Procuring Entity to sign is – Tender Opening Committee.
E. Evaluation, and Comparison of Tenders	
ITT 32.3	The adjustment shall be based on the _____ <i>[insert "average" or "highest"]</i> price of the item or component as quoted in other substantially responsive Tenders. If the price of the item or component cannot be derived from the price of other substantially responsive Tenders, the Procuring Entity shall use its best estimate.
ITT 35.2	The invitation to tender is extended to the following groups that qualify for Reservations – <i>(These groups are Small and Medium Enterprises, Women Enterprises, Youth Enterprises and Enterprises of persons living with disability, as the case may be; describe precisely which groups qualify).</i>
ITT 36.1	At this time, the Procuring Entity does not intend to execute certain specific parts of the Works by subcontractors selected in advance.
ITT 36.2	Contractor's may propose subcontracting: Maximum percentage of subcontracting permitted is: _____% <i>of the total contract amount</i> . Tenderers planning to subcontract more than 10% of total volume of work shall specify, in the Form of Tender, the activity (ies) or parts of the Works to be subcontracted along with complete details of the subcontractors and their qualification and experience. - N/A
ITT 36.3	<i>[Indicate N/A if not applicable]</i> The parts of the Works for which the Procuring Entity permits Tenderers to propose Specialized Subcontractors are designated as follows: - N/A _____ _____ _____
ITT 37.2 (d)	Additional requirements apply. i. The Successful bidder shall be required to submit performance Security of 5% of the tender sum from a Financial Institution. ii. Successful bidder to submit dully filled and signed, Beneficial Ownership Disclosure Form. iii. Protection of the environment The Contractor shall ensure that emissions, surface discharges, effluent, and

ITT Reference	PARTICULARS OF APPENDIX TO INSTRUCTIONS TO TENDERS
	<p>any other pollutants from the Contractor's activities shall exceed neither the values indicated in the Specification nor those prescribed by applicable laws; and In the event of damage to the environment, property and/or nuisance to people, on or off-Site as a result of the Contractor's operations, the Contractor shall agree with the Engineer the appropriate actions and time scale to remedy, as practicable, the damaged environment to its former condition. The Contractor shall implement such remedies at its cost to the satisfaction of the Engineer</p> <p>iv. Labor Management of Workers the contractor shall keep complete and accurate employment records of all workers on site. The records shall include the names, ages, genders, hours worked, and wages paid to all workers. These records shall be summarized on a monthly basis and submitted to the Engineer. All workers shall acknowledge an employment contract stipulating terms and conditions and a Code of Conduct. Forced and/or child labor shall not be tolerated.</p> <p>v. Contractor's Grievance Redress Mechanism (GRM) The Contractor shall have a GRM for the Contractor's Personnel to raise workplace concerns. The GRM shall be proportionate to the nature, scale, risks, and impacts of the Contract.</p> <p>vi. Code of Conduct The contractor shall have a Code of Conduct that will apply to its employees and subcontractors, to ensure compliance with its Environmental, Social, Health and Safety (ESHS) obligations under the contract;</p> <p>vii. Security of the Site the Contractor shall be responsible for the security of the Site, and: . the Contractor shall submit for the Engineer's No-objection a security management plan that sets out the security arrangements for the Site; . The Contractor shall not permit any use of force by security personnel in providing security except when used for preventive and defensive purposes in proportion to the nature and extent of the threat</p> <p>viii. Progress Reports The contractor shall Monitor progress of the Works and submit to the Engineer progress report and any updated Program showing the actual progress achieved and the effect of the progress achieved on the timing of the remaining Works. Each progress report shall include the Environmental, Social, Health and Safety (ESHS).</p>
ITT 51.1	<p>The person named to be appointed as Adjudicator is _____ of _____ (<i>pride tel. no. full postal and email addresses</i>) at an hourly fee of Shs. _____ per day.</p>
ITT 52.2	<p>Other documents required are _____</p>
ITT 54.1	<p>The procedures for making a Procurement-related Complaints are detailed in the "Regulations" available from the PPRA Website www.ppra.go.ke or email complaints@ppra.go.ke. If a Tenderer wishes to make a Procurement-related Complaint, the Tenderer should submit its complaint following these procedures, in writing (by the quickest means available, that is either by hand delivery or email to:</p>

ITT Reference	PARTICULARS OF APPENDIX TO INSTRUCTIONS TO TENDERS
	<p>For the attention: <i>County Director of Procurement and Supplies Management</i></p> <p>Title/position: <i>County Director of Procurement and Supplies Management</i></p> <p>Procuring Entity: <i>County Government of Homa Bay</i></p> <p>Email address: <i>procurement@homabay.go.ke</i></p> <p>In summary, a Procurement-related Complaint may challenge any of the following:</p> <p>(i) the terms of the Tender Documents; and</p> <p>(ii) the Procuring Entity's decision to award the contract.</p>

SECTION III - EVALUATION AND QUALIFICATION CRITERIA

PRELIMINARY EVALUATION CRITERIA

No.	Mandatory Requirements	Yes/No
1.	Copy of certificate of incorporation/Registration.	
2.	A copy of valid single business permit for the year 2026	
3.	Copy of a valid, current tax compliance certificate. (To be verified through TCC Checker)	
4.	NCA 5 or higher for Main Building Works Contractor, NCA 5 or higher for Electrical Installation Contractor, NCA 5 or higher for Mechanical Engineering Contractor (To be Verified Through NCA portal)	
5.	National Construction Authority Practicing Licenses for the categories in number 4 above.	
6.	Valid EPRA license for electrical subcontractor	
7.	A copy of CR12 for limited company and for Sole proprietor & Partnership companies to provide copies of directors I.D)	
8.	All Bidders to submit Copy of Tender Security of Kshs: 560,000.00 . Inform of a Bank Guarantee, a Guarantee by an Insurance Company Registration and Licensed by The Insurance Regulation Authority listed by the Authority or a guarantee issued by financial Institution approved and licensed by Central Bank of Kenya (CBK). Original tender security should be deposited and registered with the office of County Director of Procurement and Supplies Management while its copy submitted with the tender documents.	
9.	Duly filled, signed and stamped form of tender prepared on contractor's letterhead clearly showing the Tenderer's complete name and business address.	
10.	Duly filled, signed and stamped Certificate of Independent Tender Determination Form.	
11.	Duly filled, signed and stamped Self Declaration Form SD2.	
12.	Duly filled, signed and stamped Declaration and Commitment to the code of ethics Form.	

13.	The written confirmation of authorization to sign on behalf of the Tenderer shall consist of: Written Power of Attorney for the person(s) duly authorized to bind the tenderer certified by commissioner of Oath.	
14.	Written declaration letter signed and stamped by an attorney/commissioner for oaths that the firm/person/tenderer is not debarred from participating in procurement proceedings Form SD 1.	
15.	Tender document MUST be sequentially Paginated/serialized/ Numbered on each page including all the attachments.	

Note: Bidders not meeting mandatory requirements shall not proceed to technical evaluation.

TECHNICAL EVALUATION

DETAILED TECHNICAL EXAMINATION

Award of marks for the Technical Evaluation will be as follows: -

Item No.	Parameter	Parameter/Requirement	Marks	Max. Marks
1.	AUDITED FINANCIAL REPORTS	Audited financial report last Two [2] years (2024 & 2025)		10
		Turn over greater than the cost of the project	10	
		Turn over equal to the cost of the project	5	
		Turn over below to the cost of the project	0	
2	EVIDENCE OF FINANCIAL RESOURCES	Cash in hand, lines of credit, over draft facility etc.		15
		Has financial resources equal or above the cost of the project	15	
		Has 50% financial resources of the cost of the project	8	
		Has financial resources below 50% of the cost of the project	0	
3.	GENERAL EXPERIENCE	General Construction Experience		5
		Has been practicing as a Contractor for the last 3 years	5	
		Experience as Contractor below 3 years	0	
4.	SPECIFIC EXPERIENCE	Specific Construction Experience (a max of 3 No. Projects)		10
		Project of similar nature, complexity and magnitude.	10	
		Project of similar nature but of lower value than the one in consideration.	5	
		Not undertaken/completed project of similar nature.	0	
5.	CONTRACTOR'S EQUIPMENT	Schedules of contractor's equipment		20
	CONTRACTOR'S EQUIPMENTS (with proof of ownership)	For each specific equipment required in the construction work being tendered for. (All the categories listed to be considered and points will be awarded as follows:		

	e.g copies of Logbooks or Availability Undertaking, Lease Agreement)	Minimum Construction Equipment Excavator (20–30 Ton), Backhoe Loader, Tipper Trucks, Water Bowser, Motor Grader (where required), Vibratory, Roller (5–10 Ton), Plate Compactor / Rammer, Concrete Mixer, Concrete Vibrators, Poker Vibrators, Steel Cutting and Bending Machine, Welding Machine, Generator Set, Scaffolding System, Formwork/Shuttering Equipment, Dewatering Pumps, Mobile Crane / Truck Crane (where required), Chain Blocks and Hoists, Wheelbarrows, Hand Tools	8	
		Electrical Installation Equipment Insulation Resistance Tester (Megger), Earth Resistance Tester, Digital Multimeter, Cable Pulling Equipment Ladder and Access Equipment	3	
		Mechanical and Fire fighting Installation Equipment Pipe Threading Machine, Pressure Testing Pump, Pipe Cutting Equipment, Welding and Brazing Equipment, Pump Installation Tools	3	
		Quality Control and Testing Equipment Concrete Cube Moulds, Slump Test Apparatus, Measuring and Calibration Tools, Material Sampling Equipment	3	
		Survey Equipment Total Station, Automatic/Digital Level, GPS Equipment, Survey Accessories	3	
6.	KEY PERSONNEL	Key Personnel NB: Attach Curriculum Vitae and certificates		25
		Project Manager <ul style="list-style-type: none"> ▪ Degree in Civil/Structural Engineering, Building Construction, Architecture, Quantity Surveying, or a related field. ▪ Minimum of five (15) years' experience in managing similar building and infrastructure projects. ▪ Registered as a Professional Engineer with Engineers Board of Kenya or a relevant body. Shall be responsible for overall project coordination, contract administration, planning, and reporting. 	6	
		Site Agent / Site Engineer <ul style="list-style-type: none"> ▪ Degree or Diploma in Civil Engineering, Building Technology, Construction Management, or related discipline. Registered with the relevant professional body where applicable (EBK/KETRB). ▪ Minimum of five (5) years' experience in supervision of building and infrastructure works. 	2	
		Clerk of Works / General Foreman <ul style="list-style-type: none"> ▪ Diploma in Building Construction, Construction Technology, or Trade Certification in a relevant construction discipline. ▪ Registered as a Professional Engineer with Engineers Board of Kenya/KETRB Minimum of five (5) years' experience in supervision of building works and site labour. 	2	

		<p>Quantity Surveyor</p> <ul style="list-style-type: none"> ▪ Degree or Diploma in Quantity Surveying. ▪ Registered with BORAQS. ▪ Experience in measurement, valuation, cost control, and administration of building contracts. 	2
		<p>Safety, Health and Environment Officer</p> <ul style="list-style-type: none"> ▪ Certified Occupational Safety and Health Officer in accordance with Kenyan Occupational Safety and Health (OSH) requirements. ▪ Demonstrated experience in construction health and safety management, incident reporting, and environmental compliance. 	2
		<p>Structural/Civil Engineer</p> <ul style="list-style-type: none"> ▪ Degree in Civil or Structural Engineering. Registered as a Professional Engineer with Engineers Board of Kenya. ▪ Experience in reinforced concrete structures, foundations, drainage systems, pavements, and related civil works. 	2
		<p>Electrical Engineer / Electrical Supervisor</p> <ul style="list-style-type: none"> ▪ Degree, Diploma, or Trade Qualification in Electrical Engineering. ▪ The Electrical Subcontractor (if used), shall possess a valid EPRA Electrical Contractor Licence, and the Contractor shall provide a qualified Electrical Engineer or Supervisor responsible for all electrical installations, testing, and commissioning works. 	2
		<p>Mechanical Engineer / Mechanical Supervisor</p> <ul style="list-style-type: none"> ▪ Degree or Diploma in Mechanical Engineering with experience in plumbing, drainage, water reticulation, pumps, firefighting systems, and mechanical building services. 	2
		<p>Plumber / Mechanical Technician</p> <ul style="list-style-type: none"> ▪ Relevant Trade Certification in Plumbing or Mechanical Services with demonstrated experience in installation and testing of plumbing, sewerage, water supply, and firefighting systems. 	1
		<p>ICT / Security Systems Technician</p> <ul style="list-style-type: none"> ▪ Diploma or Certificate in ICT, Electronics, Telecommunications, or related field with experience in CCTV systems, access control systems, structured cabling, fire alarm systems, and communication infrastructure. 	1

		Surveyor (As Required) <ul style="list-style-type: none"> ▪ Registered Land Surveyor or Engineering Surveyor responsible for setting out, level control, verification of coordinates, and preparation of as-built survey information. 	2	
		Materials Technician / Quality Control Technician <ul style="list-style-type: none"> ▪ Diploma or Certificate in Civil Engineering, Building Technology, or Materials Testing. ▪ Experience in quality control, materials testing, concrete works, and compliance with specifications. 	1	
7.	WORKS PROGRAM AND METHODOLOGY	Detailed works program outlining the methodology of Implementing the project to completion including the defects liability period:		10
		Site Organization: Insert Site Organization information	3	
		Adequacy of the proposed Works program and methodology.	6	
		Mobilization Schedule: Insert Mobilization Schedule	3	
8.	PREFERENCE AND RESERVATIONS" OR "LOCAL CONTENT"	Sourcing of Materials: Commitment to procuring raw materials, supplies, equipment from local manufacturers and businesses where applicable,	5	5
TOTAL MARKS				100

Note: Bidders who meet the pass mark of 70 shall proceed to financial evaluation stage.

Financial Evaluation

Arithmetic calculations shall be checked, any calculation, addition and multiplication errors shall lead to automatic disqualification. Bidder with the lowest price in the Form of Tender shall be declared as **the lowest evaluated bidder.**

Having compared the evaluated prices of Tenders, the Procuring Entity shall determine the Lowest Evaluated Tender. The Lowest Evaluated Tender is the Tender of the Tenderer that meets the Qualification Criteria and whose Tender has been determined to be:

- a) Most responsive to the Tender document; and
- b) The lowest evaluated price.

1. Tender Evaluation (ITT 35) Price evaluation: in addition to the criteria listed in ITT 35.2 (a)– (c) the following

criteria shall apply:

i) **Alternative Completion Times**, if permitted under ITT 13.2, will be evaluated as follows:

.....

ii) **Alternative Technical Solutions** for specified parts of the Works, if permitted under ITT 13.4, will be evaluated as follows:

iii) **Other Criteria**; if permitted under ITT 35.2(d):

.....

2. Multiple Contracts

Multiple contracts will be permitted in accordance with ITT 35.4. Tenderers are evaluated on basis of Lots and the lowest evaluated tenderer identified for each Lot. The Procuring Entity will select one Option of the two Options listed below for award of Contracts.

OPTION 1

i) If a tenderer wins only one Lot, the tenderer will be awarded a contract for that Lot, provided the tenderer

meets the Eligibility and Qualification Criteria for that Lot.

- ii) If a tenderer wins more than one Lot, the tender will be awarded contracts for all won Lots, provided the tenderer meets the aggregate Eligibility and Qualification Criteria for all the Lots. The tenderer will be awarded the combination of Lots for which the tenderer qualifies and the others will be considered for award to second lowest the tenderers.

OPTION 2

The Procuring Entity will consider all possible combinations of won Lots [contract(s)] and determine the combinations with the lowest evaluated price. Tenders will then be awarded to the Tenderer or Tenderers in the combinations provided the tenderer meets the aggregate Eligibility and Qualification Criteria for all the won Lots.

3. Alternative Tenders (ITT 13.1)

An alternative if permitted under ITT 13.1, will be evaluated as follows:

The Procuring Entity shall consider Tenders offered for alternatives as specified in Part 2- Works Requirements. Only the technical alternatives, if any, of the Tenderer with the Best Evaluated Tender conforming to the basic technical requirements shall be considered by the Procuring Entity.

4. Margin of Preference is not applicable

5. Post qualification and Contract award (ITT 39), more specifically,

- a) In case the tender was subject to post-qualification, the contract shall be awarded to the lowest evaluated tenderer, subject to confirmation of pre-qualification data, if so required.
- b) In case the tender was not subject to post-qualification, the tender that has been determined to be the lowest evaluated tenderer shall be considered for contract award, subject to meeting each of the following conditions.
- i) The Tenderer shall demonstrate that it has access to, or has available, liquid assets, unencumbered real assets, lines of credit, and other financial means (independent of any contractual advance payment) sufficient to meet the construction cash flow of Kenya Shillings _____.
- ii) Minimum average annual construction turnover of Kenya Shillings _____ [insert amount], equivalent calculated as total certified payments received for contracts in progress and/or completed within the last _____ [insert of year] years.
- iii) At least _____ (insert number) of contract(s) of a similar nature executed within Kenya, or the East African Community or abroad, that have been satisfactorily and substantially completed as a prime contractor, or joint venture member or sub-contractor each of minimum value Kenya shillings _____ equivalent.
- iv) Contractor's Representative and Key Personnel, which are specified as _____
- v) Contractors key equipment listed on the table "Contractor's Equipment" below and more specifically listed as [specify requirements for each lot as applicable] _____
- vi) Other conditions depending on their seriousness.
- a) **History of non-performing contracts:**
Tenderer and each member of JV in case the Tenderer is a JV, shall demonstrate that non-performance of a contract did not occur because of the default of the Tenderer, or the member of a JV in the last _____ (specify years). The required information shall be furnished in the appropriate form.
- b) **Pending Litigation**
Financial position and prospective long-term profitability of the Single Tenderer, and in the case the Tenderer is a JV, of each member of the JV, shall remain sound according to criteria established with respect to Financial Capability under Paragraph (i) above if all pending litigation will be resolved against the Tenderer. Tenderer shall provide information on pending litigations in the appropriate form.
- c) **Litigation History**
There shall be no consistent history of court/arbitral award decisions against the Tenderer, in the last _____ (specify years). All parties to the contract shall furnish the information in the appropriate form about any litigation or arbitration resulting from contracts completed or ongoing under its execution over the years specified. A consistent history of awards against the Tenderer or any member of a JV may result in rejection of the tender.

6. QUALIFICATION FORM SUMMARY

1	2	3	4	5
Item No.	Qualification Subject	Qualification Requirement	Document To be Completed by Tenderer	For Procuring Entity's Use (Qualification met or Not Met)
1	Nationality	Nationality in accordance with ITT 3.6	Forms ELI – 1.1 and 1.2, with attachments	
2	Tax Obligations for Kenyan Tenderers	Has produced a current tax clearance certificate or tax exemption certificate issued by the the Kenya Revenue Authority in accordance with ITT 3.14.	Form of Tender	
3	Conflict of Interest	No conflicts of interest in accordance with ITT 3.3	Form of Tender	
4	PPRA Eligibility	Not having been declared ineligible by the PPRA as described in ITT 3.8	Form of Tender	
5	State- owned Enterprise	Meets conditions of ITT 3.7	Forms ELI – 1.1 and 1.2, with attachments	
6	Goods, equipment and services to be supplied under the contract	To have their origin in any country that is not determined ineligible under ITT 4.1	Forms ELI – 1.1 and 1.2, with attachments	
7	History of Non-Performing Contracts	Non-performance of a contract did not occur as a result of contractor default since 1 st January [.....].	Form CON-2	
8	Suspension Based on Execution of Tender/Proposal Securing Declaration by the Procuring Entity	Not under suspension based on-execution of a Tender/Proposal Securing Declaration pursuant to ITT 19.9	Form of Tender	
9	Pending Litigation	Tender's financial position and prospective long-term profitability still sound according to criteria established in 3.1 and assuming that all pending litigation will NOT be resolved against the Tenderer.	Form CON – 2	
10	Litigation History	No consistent history of court/arbitral award decisions against the Tenderer since 1 st January [<i>insert year</i>]	Form CON – 2	
11	Financial Capabilities	(i) The Tenderer shall demonstrate that it has access to, or has available, liquid assets, unencumbered real assets, lines of credit, and other financial means (independent of any contractual advance payment) sufficient to meet the construction cash flow requirements estimated as Kenya Shillings [<i>insert amount</i>] equivalent for the subject contract(s) net of the Tenderer's other commitments. (ii) The Tenderers shall also demonstrate, to the satisfaction of the Procuring Entity, that it has adequate sources of	Form FIN – 3.1, with attachments	

1 Item No.	2 Qualification Subject	3 Qualification Requirement	4 Document To be Completed by Tenderer	5 For Procuring Entity's Use (Qualification met or Not Met)
		<p>finance to meet the cash flow requirements on works currently in progress and for future contract commitments.</p> <p>(iii) The audited balance sheets or, if not required by the laws of the Tenderer's country, other financial statements acceptable to the Procuring Entity, for the last <i>[insert number of years]</i> years shall be submitted and must demonstrate the current soundness of the Tenderer's financial position and indicate its prospective long-term profitability.</p>		
12	Average Annual Construction Turnover	Minimum average annual construction turnover of Kenya Shillings <i>[insert amount]</i> , equivalent calculated as total certified payments received for contracts in progress and/or completed within the last <i>[insert of year]</i> years, divided by <i>[insert number of years]</i> years	Form FIN – 3.2	
13	General Construction Experience	Experience under construction contracts in the role of prime contractor, JV member, sub-contractor, or management contractor for at least the last <i>[insert number of years]</i> years, starting 1 st January <i>[insert year]</i> .	Form EXP – 4.1	
	Specific Construction & Contract Management Experience	<p>A minimum number of <i>[state the number]</i> similar contracts specified below that have been satisfactorily and substantially completed as a prime contractor, joint venture member, management contractor or sub-contractor between 1st January <i>[insert year]</i> and tender submission deadline i.e. (number) contracts, each of minimum value Kenya shillings..... equivalent.</p> <p><i>[In case the Works are to be tender as individual contracts under multiple contract procedure, the minimum number of contracts required for purposes of evaluating qualification shall be selected from the options mentioned in ITT 35.4]</i></p> <p>The similarity of the contracts shall be based on the following: <i>[Based on Section VII, Scope of Works, specify the minimum key requirements in terms of physical size, complexity, construction method, technology and/or other characteristics including part of the requirements that may</i></p>	Form EXP 4.2(a)	

1 Item No.	2 Qualification Subject	3 Qualification Requirement	4 <i>Document To be Completed by Tenderer</i>	5 <i>For Procuring Entity's Use (Qualification met or Not Met)</i>
		<i>be met by specialized subcontractors, if permitted in accordance with ITT 34.3]</i>		

QUALIFICATION FORMS

1. FORMEQU: EQUIPMENT

The Tenderer shall provide adequate information to demonstrate clearly that it has the capability to meet the requirements for the key equipment listed in Section III, Evaluation and Qualification Criteria. A separate Form shall be prepared for each item of equipment listed, or for alternative equipment proposed by the Tenderer.

Item of equipment		
Equipment information	Name of manufacturer	Model and power rating
	Capacity	Year of manufacture
Current status	Current location	
	Details of current commitments	
Source	Indicate source of the equipment <input type="checkbox"/> Owned <input type="checkbox"/> Rented <input type="checkbox"/> Leased <input type="checkbox"/> Specially manufactured	

Omit the following information for equipment owned by the Tenderer.

Owner	Name of owner	
	Address of owner	
	Telephone	Contact name and title
	Fax	Telex
Agreements	Details of rental / lease / manufacture agreements specific to the project	

2 FORM PER -1

Contractor's Representative and Key Personnel Schedule

Tenderers should provide the names and details of the suitably qualified Contractor's Representative and Key Personnel to perform the Contract. The data on their experience should be supplied using the Form PER-2 below for each candidate.

Contractor' Representative and Key Personnel

1.	Title of position: Contractor's Representative	
	Name of candidate:	
	Duration of appointment:	<i>[insert the whole period (start and end dates) for which this position will be engaged]</i>
	Time commitment: for this position:	<i>[insert the number of days/week/months/ that has been scheduled for this position]</i>
	Expected time schedule for this position:	<i>[insert the expected time schedule for this position (e.g. attach high level Gantt chart)]</i>
2.	Title of position: [_____]	
	Name of candidate:	
	Duration of appointment:	<i>[insert the whole period (start and end dates) for which this position will be engaged]</i>
	Time commitment: for this position:	<i>[insert the number of days/week/months/ that has been scheduled for this position]</i>
	Expected time schedule for this position:	<i>[insert the expected time schedule for this position (e.g. attach high level Gantt chart)]</i>
3.	Title of position: [_____]	
	Name of candidate:	
	Duration of appointment:	<i>[insert the whole period (start and end dates) for which this position will be engaged]</i>
	Time commitment: for this position:	<i>[insert the number of days/week/months/ that has been scheduled for this position]</i>
	Expected time schedule for this position:	<i>[insert the expected time schedule for this position (e.g. attach high level Gantt chart)]</i>
4.	Title of position: [_____]	
	Name of candidate:	
	Duration of appointment:	<i>[insert the whole period (start and end dates) for which this position will be engaged]</i>
	Time commitment: for this position:	<i>[insert the number of days/week/months/ that has been scheduled for this position]</i>
	Expected time schedule for this position:	<i>[insert the expected time schedule for this position (e.g. attach high level Gantt chart)]</i>
5.	Title of position: <i>[insert title]</i>	
	Name of candidate	
	Duration of appointment:	<i>[insert the whole period (start and end dates) for which this position will be engaged]</i>
	Time commitment: for this position:	<i>[insert the number of days/week/months/ that has been scheduled for this position]</i>
	Expected time schedule for this position:	<i>[insert the expected time schedule for this position (e.g. attach high level Gantt chart)]</i>

3 **FORM PER-2:**

Resume and Declaration - Contractor's Representative and Key Personnel.

Summarize professional experience in reverse chronological order. Indicate particular technical and managerial experience relevant to the project.

Name of Tenderer

Position [#1]: <i>[title of position from Form PER-1]</i>		
Personnel information	Name:	Date of birth:
	Address:	E-mail:
	Professional qualifications:	
	Academic qualifications:	
	Language proficiency: <i>[language and levels of speaking, reading and writing skills]</i>	
Details	Address of Procuring Entity:	
	Telephone:	Contact (manager / personnel officer):
	Fax:	
	Job title:	Years with present Procuring Entity:

Summarize professional experience in reverse chronological order. Indicate particular technical and managerial experience relevant to the project.

Project	Role	Duration of involvement	Relevant experience
<i>[main project details]</i>	<i>[role and responsibilities on the project]</i>	<i>[time in role]</i>	<i>[describe the experience relevant to this position]</i>

Declaration

I, the undersigned [*insert either "Contractor's Representative" or "Key Personnel" as applicable*], certify that to the best of my knowledge and belief, the information contained in this Form PER-2 correctly describes myself, my qualifications and my experience.

I confirm that I am available as certified in the following table and throughout the expected time schedule for this position as provided in the Tender:

Commitment	Details
Commitment to duration of contract:	<i>[insert period (start and end dates) for which this Contractor's Representative or Key Personnel is available to work on this contract]</i>
Time commitment:	<i>[insert period (start and end dates) for which this Contractor's Representative or Key Personnel is available to work on this contract]</i>

I understand that any misrepresentation or omission in this Form may:

- a) be taken into consideration during Tender evaluation;
- b) result in my disqualification from participating in the Tender;
- c) result in my dismissal from the contract.

Name of Contractor's Representative or Key Personnel: [*insert name*]

Signature: _____

Date: (day month year): _____ Countersignature

of authorized representative of the Tenderer:

Signature: _____ Date: (day month

year): _____

4 TENDERER'S QUALIFICATION WITHOUT PRE-QUALIFICATION

To establish its qualifications to perform the contract in accordance with Section III, Evaluation and Qualification Criteria the Tenderer shall provide the information requested in the corresponding Information Sheets included hereunder.

4.1 FORM ELI -1.1

Tenderer Information Form

Date: _____

ITT No. and title: _____

Tenderer's name
In case of Joint Venture (JV), name of each member:
Tenderer's actual or intended country of registration: <i>[indicate country of Constitution]</i>
Tenderer's actual or intended year of incorporation:
Tenderer's legal address [in country of registration]:
Tenderer's authorized representative information Name: _____ Address: _____ Telephone/Fax numbers: _____ E-mail address: _____
1. Attached are copies of original documents of <input type="checkbox"/> Articles of Incorporation (or equivalent documents of constitution or association), and/or documents of registration of the legal entity named above, in accordance with ITT 3.6 <input type="checkbox"/> In case of JV, letter of intent to form JV or JV agreement, in accordance with ITT 3.5 <input type="checkbox"/> In case of state-owned enterprise or institution, in accordance with ITT 3.8, documents establishing: <ul style="list-style-type: none">• Legal and financial autonomy• Operation under commercial law• Establishing that the Tenderer is not under the supervision of the Procuring Entity
2. Included are the organizational chart and a list of Board of Directors.

4.2 FORM ELI -1.2

Tenderer's JV Information Form

(to be completed for each member of Tenderer's JV)

Date: _____

ITT No. and title: _____

Tenderer's JV name:
JV member's name:
JV member's country of registration:
JV member's year of constitution:
JV member's legal address in country of constitution:
JV member's authorized representative information Name: _____ Address: _____ Telephone/Fax numbers: _____ E-mail address: _____
1. Attached are copies of original documents of <input type="checkbox"/> Articles of Incorporation (or equivalent documents of constitution or association), and/or registration documents of the legal entity named above, in accordance with ITT 3.6. <input type="checkbox"/> In case of a state-owned enterprise or institution, documents establishing legal and financial autonomy, operation in accordance with commercial law, and that they are not under the supervision of the Procuring Entity, in accordance with ITT 3.8. 2. Included are the organizational chart and a list of Board of Directors.

4.3 FORM CON – 2

Historical Contract Non-Performance, Pending Litigation and Litigation History

Tenderer's Name: _____

Date: _____

JV Member's Name _____

ITT No. and title: _____

Non-Performed Contracts in accordance with Section III, Evaluation and Qualification Criteria			
<input type="checkbox"/> Contract non-performance did not occur since 1 st January [insert year] specified in Section III, Evaluation and Qualification Criteria, Sub-Factor 2.1.			
<input type="checkbox"/> Contract(s) not performed since 1 st January [insert year] specified in Section III, Evaluation and Qualification Criteria, requirement 2.1			
Year	Non-performed portion of contract	Contract Identification	Total Contract Amount (current value, currency, exchange rate and Kenya Shilling equivalent)
[insert year]	[insert amount and percentage]	Contract Identification: [indicate complete contract name/ number, and any other identification] Name of Procuring Entity: [insert full name] Address of Procuring Entity: [insert street/city/country] Reason(s) for nonperformance: [indicate main reason(s)]	[insert amount]
Pending Litigation, in accordance with Section III, Evaluation and Qualification Criteria			
<input type="checkbox"/> No pending litigation in accordance with Section III, Evaluation and Qualification Criteria, Sub-Factor 2.3.			
<input type="checkbox"/> Pending litigation in accordance with Section III, Evaluation and Qualification Criteria, Sub-Factor 2.3 as indicated below.			

Year of dispute	Amount in dispute (currency)	Contract Identification	Total Contract Amount (currency), Kenya Shilling Equivalent (exchange rate)
		Contract Identification: _____ Name of Procuring Entity: _____ Address of Procuring Entity: _____ Matter in dispute: _____ Party who initiated the dispute: _____ Status of dispute: _____	
		Contract Identification: Name of Procuring Entity: Address of Procuring Entity: Matter in dispute: Party who initiated the dispute: Status of dispute:	
Litigation History in accordance with Section III, Evaluation and Qualification Criteria			
<input type="checkbox"/> No Litigation History in accordance with Section III, Evaluation and Qualification Criteria, Sub-Factor 2.4.			
<input type="checkbox"/> Litigation History in accordance with Section III, Evaluation and Qualification Criteria, Sub-Factor 2.4 as indicated below.			

Year of award	Outcome as percentage of Net Worth	Contract Identification	Total Contract Amount (currency), Kenya Shilling Equivalent (exchange rate)
[insert year]	[insert percentage]	Contract Identification: [indicate complete contract name, number, and any other identification] Name of Procuring Entity: [insert full name] Address of Procuring Entity: [insert street/city/country] Matter in dispute: [indicate main issues in dispute] Party who initiated the dispute: [indicate "Procuring Entity" or "Contractor"] Reason(s) for Litigation and award decision [indicate main reason(s)]	[insert amount]

4.4 FORM FIN – 3.1:

Financial Situation and Performance

Tenderer's Name: _____
Date: _____
JV Member's Name _____
ITT No. and title: _____

4.4.1. Financial Data

Type of Financial information in _____ (currency)	Historic information for previous _____ years, _____ (amount in currency, currency, exchange rate*, USD equivalent)				
	Year 1	Year 2	Year 3	Year 4	Year 5
Statement of Financial Position (Information from Balance Sheet)					
Total Assets (TA)					
Total Liabilities (TL)					
Total Equity/Net Worth (NW)					
Current Assets (CA)					
Current Liabilities (CL)					
Working Capital (WC)					
Information from Income Statement					
Total Revenue (TR)					

Type of Financial information in _____ (currency)	Historic information for previous _____ years, (amount in currency, currency, exchange rate*, USD equivalent)				
	Year 1	Year 2	Year 3	Year 4	Year 5
Profits Before Taxes (PBT)					
Cash Flow Information					
Cash Flow from Operating Activities					

*Refer to ITT 15 for the exchange rate

4.4.2 Sources of Finance

Specify sources of finance to meet the cash flow requirements on works currently in progress and for future contract commitments.

No.	Source of finance	Amount (Kenya Shilling equivalent)
1		
2		
3		

4.4.3 Financial documents

The Tenderer and its parties shall provide copies of financial statements for _____ years pursuant Section III, Evaluation and Qualifications Criteria, Sub-factor 3.1. The financial statements shall:

(a) **reflect the financial situation of the Tenderer or in case of JV member, and not an affiliated entity (such as parent company or group member).**

(b) be independently audited or certified in accordance with local legislation.

(c) be complete, including all notes to the financial statements.

(d) **correspond to accounting periods already completed and audited.**

Attached are copies of financial statements¹ for the _____ years required above; and complying with the requirements

¹ If the most recent set of financial statements is for a period earlier than 12 months from the date of Tender, the reason for this should be justified.

4.5 FORM FIN – 3.2:

Average Annual Construction Turnover

Tenderer's Name: _____

Date: _____

JV Member's Name _____

ITT No. and title: _____

Annual turnover data (construction only)			
Year	Amount Currency	Exchange rate	Kenya Shilling equivalent
<i>[indicate year]</i>	<i>[insert amount and indicate currency]</i>		
Average Annual Construction Turnover *			

* See Section III, Evaluation and Qualification Criteria, Sub-Factor 3.2.

4.6 FORM FIN – 3.3:

Financial Resources

Specify proposed sources of financing, such as liquid assets, unencumbered real assets, lines of credit, and other financial means, net of current commitments, available to meet the total construction cash flow demands of the subject contract or contracts as specified in Section III, Evaluation and Qualification Criteria

Financial Resources		
No.	Source of financing	Amount (Kenya Shilling equivalent)
1		
2		
3		

FORM FIN – 3.4:

Current Contract Commitments / Works in Progress

Tenderers and each member to a JV should provide information on their current commitments on all contracts that have been awarded, or for which a letter of intent or acceptance has been received, or for contracts approaching completion, but for which an unqualified, full completion certificate has yet to be issued.

Current Contract Commitments					
	Name of Contract	Procuring Entity's Contact Address, Tel,	Value of Outstanding Work [Current Kenya Shilling /month Equivalent]	Estimated Completion Date	Average Monthly Invoicing Over Last Six Months [Kenya Shilling /month]
1					
2					
3					
4					
5					

4.7 FORM EXP - 4.1

General Construction Experience

Tenderer's Name: _____

Date: _____

JV Member's Name _____

ITT No. and title: _____

Page _____ of _____ pages

Starting Year	Ending Year	Contract Identification	Role of Tenderer
		Contract name: _____ Brief Description of the Works performed by the Tenderer: _____ Amount of contract: _____ Name of Procuring Entity: _____ Address: _____	
		Contract name: _____ Brief Description of the Works performed by the Tenderer: _____ Amount of contract: _____ Name of Procuring Entity: _____ Address: _____	
		Contract name: _____ Brief Description of the Works performed by the Tenderer: _____ Amount of contract: _____ Name of Procuring Entity: _____ Address: _____	

4.8 FORM EXP - 4.2(a)**Specific Construction and Contract Management Experience**

Tenderer's Name: _____

Date: _____

JV Member's Name _____

ITT No. and title: _____

Similar Contract No.	Information			
Contract Identification				
Award date				
Completion date				
Role in Contract	Prime Contractor <input type="checkbox"/>	Member in JV <input type="checkbox"/>	Management Contractor <input type="checkbox"/>	Sub-contractor <input type="checkbox"/>
Total Contract Amount				Kenya Shilling
If member in a JV or sub-contractor, specify participation in total Contract amount				
Procuring Entity's Name:				
Address:				
Telephone/fax number				
E-mail:				

4.9 FORM EXP - 4.2 (a) (cont.)**Specific Construction and Contract Management Experience (cont.)**

Similar Contract No.	Information
Description of the similarity in accordance with Sub-Factor 4.2(a) of Section III:	
1. Amount	
2. Physical size of required works items	
3. Complexity	
4. Methods/Technology	
5. Construction rate for key activities	
6. Other Characteristics	

4.10 FORM EXP - 4.2(b)

Construction Experience in Key Activities

Tenderer's Name: _____

Date: _____

Tenderer's JV Member Name: _____

Sub-contractor's Name² (as per ITT 34): _____

ITT No. and title: _____

All Sub-contractors for key activities must complete the information in this form as per ITT 34 and Section III, Evaluation and Qualification Criteria, Sub-Factor 4.2.

1. Key Activity No One: _

Information				
Contract Identification				
Award date				
Completion date				
Role in Contract	Prime Contractor <input type="checkbox"/>	Member in JV <input type="checkbox"/>	Management Contractor <input type="checkbox"/>	Sub-contractor <input type="checkbox"/>
Total Contract Amount				Kenya Shilling
Quantity (Volume, number or rate of production, as applicable) performed under the contract per year or part of the year	Total quantity in the contract (i)	Percentage participation (ii)	Actual Quantity Performed (i) x (ii)	
Year 1				
Year 2				
Year 3				
Year 4				
Procuring Entity's Name:				
Address: Telephone/fax number E-mail:				

	Information
Description of the key activities in accordance with Sub-Factor 4.2(b) of Section III:	

- 2. Activity No. Two
- 3.

- v) Tender Price: The total price of our Tender, excluding any discounts offered in item 1 above is: *[Insert one of the options below as appropriate]*
- vi) Option 1, in case of one lot: Total price is: *[insert the total price of the Tender in words and figures, indicating the various amounts and the respective currencies]*; Or
- Option 2, in case of multiple lots:
- a) Total price of each lot *[insert the total price of each lot in words and figures, indicating the various amounts and the respective currencies]*; and
- b) Total price of all lots (sum of all lots) *[insert the total price of all lots in words and figures, indicating the various amounts and the respective currencies]*;
- vii) Discounts: The discounts offered and the methodology for their application are:
- viii) The discounts offered are: *[Specify in detail each discount offered.]*
- ix) The exact method of calculations to determine the net price after application of discounts is shown below: *[Specify in detail the method that shall be used to apply the discounts]*;
- x) Tender Validity Period: Our Tender shall be valid for the period specified in TDS 18.1 (as amended, if applicable) from the date fixed for the Tender submission deadline specified in TDS 22.1 (as amended, if applicable), and it shall remain binding upon us and may be accepted at any time before the expiration of that period;
- xi) Performance Security: If our Tender is accepted, we commit to obtain a Performance Security in accordance with the Tendering document;
- xii) One Tender Per Tender: We are not submitting any other Tender(s) as an individual Tender, and we are not participating in any other Tender(s) as a Joint Venture member or as a subcontractor, and meet the requirements of ITT 3.4, other than alternative Tenders submitted in accordance with ITT 13.3;
- xiii) Suspension and Debarment: We, along with any of our subcontractors, suppliers, Project Manager, manufacturers, or service providers for any part of the contract, are not subject to, and not controlled by any entity or individual that is subject to, a temporary suspension or a debarment imposed by the Public Procurement Regulatory Authority or any other entity of the Government of Kenya, or any international organization.
- xiv) State-owned enterprise or institution: *[select the appropriate option and delete the other]* *[We are not a state-owned enterprise or institution]* / *[We are a state-owned enterprise or institution but meet the requirements of ITT 3.8]*;
- xv) Commissions, gratuities, fees: We have paid, or will pay the following commissions, gratuities, or fees with respect to the tender process or execution of the Contract: *[insert complete name of each Recipient, its full address, the reason for which each commission or gratuity was paid and the amount and currency of each such commission or gratuity]*.

Name of Recipient	Address	Reason	Amount

(If none has been paid or is to be paid, indicate "none.")

- xvi) Binding Contract: We understand that this Tender, together with your written acceptance thereof included in your Letter of Acceptance, shall constitute a binding contract between us, until a formal contract is prepared and executed;
- xvii) Not Bound to Accept: We understand that you are not bound to accept the lowest evaluated cost Tender, the Most Advantageous Tender or any other Tender that you may receive;
- xviii) Fraud and Corruption: We hereby certify that we have taken steps to ensure that no person acting for us or on our behalf engages in any type of Fraud and Corruption;

- xix) Collusive practices: We hereby certify and confirm that the tender is genuine, non-collusive and made with the intention of accepting the contract if awarded. To this effect we have signed the “Certificate of Independent Tender Determination” attached below.
- xx) We undertake to adhere by the Code of Ethics for Persons Participating in Public Procurement and Asset Disposal, copy available from _____ (*specify website*) during the procurement process and the execution of any resulting contract.
- xxi) **Beneficial Ownership Information:** We commit to provide to the procuring entity the Beneficial Ownership Information in conformity with the Beneficial Ownership Disclosure Form upon receipt of notification of intention to enter into a contract in the event we are the successful tenderer in this subject procurement proceeding.
- xxii) We, the Tenderer, have duly completed, signed and stamped the following Forms as part of our Tender:
- Tenderer's Eligibility; Confidential Business Questionnaire – to establish we are not in any conflict to interest.
 - Certificate of Independent Tender Determination – to declare that we completed the tender without colluding with other tenderers.
 - Self-Declaration of the Tenderer – to declare that we will, if awarded a contract, not engage in any form of fraud and corruption.
 - Declaration and commitment to the Code of Ethics for Persons Participating in Public Procurement and Asset Disposal

Further, we confirm that we have read and understood the full content and scope of fraud and corruption as informed in “**Appendix 1- Fraud and Corruption**” attached to the Form of Tender.

Name of the Tenderer: *[insert complete name of person signing the Tender]

Name of the person duly authorized to sign the Tender on behalf of the Tenderer: ***[insert complete name of person duly authorized to sign the Tender]

Title of the person signing the Tender: [insert complete title of the person signing the Tender]

Signature of the person named above: [insert signature of person whose name and capacity are shown

above] **Date signed** [insert date of signing] day of [insert month], [insert year]

Date signed _____ day of _____, _____

Notes

* In the case of the Tender submitted by joint venture specify the name of the Joint Venture as Tenderer

** Person signing the Tender shall have the power of attorney given by the Tenderer to be attached with the Tender.

A. TENDERER'S ELIGIBILITY- CONFIDENTIAL BUSINESS QUESTIONNAIRE

Instruction to Tenderer

Tender is instructed to complete the particulars required in this Form, *one form for each entity if Tender is a JV*. Tenderer is further reminded that it is an offence to give false information on this Form.

(a) Tenderer's details

	ITEM	DESCRIPTION
1	Name of the Procuring Entity	
2	Reference Number of the Tender	
3	Date and Time of Tender Opening	
4	Name of the Tenderer	
5	Full Address and Contact Details of the Tenderer.	1. Country 2. City 3. Location 4. Building 5. Floor 6. Postal Address 7. Name and email of contact person.
6	Current Trade License Registration Number and Expiring date	
7	Name, country and full address (<i>postal and physical addresses, email, and telephone number</i>) of Registering Body/Agency	
8	Description of Nature of Business	
9	Maximum value of business which the Tenderer handles.	
10	State if Tenders Company is listed in stock exchange, give name and full address (<i>postal and physical addresses, email, and telephone number</i>) of state which stock exchange	

General and Specific Details

b) **Sole Proprietor**, provide the following details.

Name in full _____ Age _____ Nationality_ _____
_____ Country of Origin _____ Citizenship ____

c) **Partnership**, provide the following details.

	Names of Partners	Nationality	Citizenship	% Shares owned
1				
2				
3				

d) **Registered Company**, provide the following details.

i) Private or public Company _____

ii) State the nominal and issued capital of the Company _____

Nominal Kenya Shillings (Equivalent)..... Issued

Kenya Shillings (Equivalent).....

iii) Give details of Directors as follows.

	Names of Director	Nationality	Citizenship	% Shares owned
1				
2				
3				

(e) DISCLOSURE OF INTEREST- Interest of the Firm in the Procuring Entity.

i) Are there any person/persons in (Name of Procuring Entity) who has/have an interest or relationship in this firm? Yes/No.....

If yes, provide details as follows.

	Names of Person	Designation in the Procuring Entity	Interest or Relationship with Tenderer
1			
2			
3			

ii) Conflict of interest disclosure

	Type of Conflict	Disclosure YES OR NO	If YES provide details of the relationship with Tenderer
1	Tenderer is directly or indirectly controls, is controlled by or is under common control with another tenderer.		
2	Tenderer receives or has received any direct or indirect subsidy from another tenderer.		
3	Tenderer has the same legal representative as another tenderer		
4	Tender has a relationship with another tenderer, directly or through common third parties, that puts it in a position to influence the tender of another tenderer, or influence the decisions of the Procuring Entity regarding this tendering process.		
5	Any of the Tenderer's affiliates participated as a consultant in the preparation of the design or technical specifications of the works that are the subject of the tender.		
6	Tenderer would be providing goods, works, non-consulting services or consulting services during implementation of the contract specified in this Tender Document.		
7	Tenderer has a close business or family relationship with a professional staff of the Procuring Entity who are directly or indirectly involved in the preparation of the Tender document or specifications of the Contract, and/or the Tender evaluation process of such contract.		
8	Tenderer has a close business or family relationship with a professional staff of the Procuring Entity who would be involved in the implementation or supervision of the such Contract.		
9	Has the conflict stemming from such relationship stated in item 7 and 8 above been resolved in a manner acceptable to the Procuring Entity throughout the tendering process and execution of the Contract.		

f) Certification

On behalf of the Tenderer, I certify that the information given above is complete, current and accurate as at the date of submission.

Full Name _____ Title or

Designation _____

(Signature)

(Date)

B. CERTIFICATE OF INDEPENDENT TENDER DETERMINATION

I, the undersigned, in submitting the accompanying Letter of Tender to the _____ [Name of Procuring Entity] for: _____ [Name and number of tender] in response to the request for tenders made by: _____ [Name of Tenderer] do hereby make the following statements that I certify to be true and complete in every respect:

I certify, on behalf of _____ [Name of Tenderer] that:

1. I have read and I understand the contents of this Certificate;
2. I understand that the Tender will be disqualified if this Certificate is found not to be true and complete in every respect;
3. I am the authorized representative of the Tenderer with authority to sign this Certificate, and to submit the Tender on behalf of the Tenderer;
4. For the purposes of this Certificate and the Tender, I understand that the word "competitor" shall include any individual or organization, other than the Tenderer, whether or not affiliated with the Tenderer, who:
 - a) has been requested to submit a Tender in response to this request for tenders;
 - b) could potentially submit a tender in response to this request for tenders, based on their qualifications, abilities or experience;
5. The Tenderer discloses that [check one of the following, as applicable]:
 - a) The Tenderer has arrived at the Tender independently from, and without consultation, communication, agreement or arrangement with, any competitor;
 - b) the Tenderer has entered into consultations, communications, agreements or arrangements with one or more competitors regarding this request for tenders, and the Tenderer discloses, in the attached document(s), complete details thereof, including the names of the competitors and the nature of, and reasons for, such consultations, communications, agreements or arrangements;
6. In particular, without limiting the generality of paragraphs (5)(a) or (5)(b) above, there has been no consultation, communication, agreement or arrangement with any competitor regarding:
 - a) prices;
 - b) methods, factors or formulas used to calculate prices;
 - c) the intention or decision to submit, or not to submit, a tender; or
 - d) the submission of a tender which does not meet the specifications of the request for Tenders; except as specifically disclosed pursuant to paragraph (5)(b) above;
7. In addition, there has been no consultation, communication, agreement or arrangement with any competitor regarding the quality, quantity, specifications or delivery particulars of the works or services to which this request for tenders relates, except as specifically authorized by the procuring authority or as specifically disclosed pursuant to paragraph (5)(b) above;
8. the terms of the Tender have not been, and will not be, knowingly disclosed by the Tenderer, directly or indirectly, to any competitor, prior to the date and time of the official tender opening, or of the awarding of the Contract, whichever comes first, unless otherwise required by law or as specifically disclosed pursuant to paragraph (5)(b) above.

Name _____ Title ___ Date _____

[Name, title and signature of authorized agent of Tenderer and Date].

C. SELF - DECLARATION FORMS

FORM SD1

SELF DECLARATION THAT THE PERSON/TENDERER IS NOT DEBARRED IN THE MATTER OF THE PUBLIC PROCUREMENT AND ASSET DISPOSAL ACT 2015.

I,, of Post Office Box being a resident of in the Republic of do hereby make a statement as follows: -

1. THAT I am the Company Secretary/ Chief Executive/Managing Director/Principal Officer/Director of (*insert name of the Company*) who is a Bidder in respect of Tender No. for (*insert tender title/description*) for (*insert name of the Procuring entity*) and duly authorized and competent to make this statement.
2. THAT the aforesaid Bidder, its Directors and subcontractors have not been debarred from participating in procurement proceeding under Part IV of the Act.
3. THAT what is deponed to herein above is true to the best of my knowledge, information and belief.

..... (Signature) (Date) (Title)

Bidder Official Stamp

DECLARATION AND COMMITMENT TO THE CODE OF ETHICS

I (person) on behalf of (*Name of the Business/ Company/Firm*) declare that I have read and fully understood the contents of the Public Procurement & Asset Disposal Act, 2015, Regulations and the Code of Ethics for persons participating in Public Procurement and Asset Disposal and my responsibilities under the Code.

I do hereby commit to abide by the provisions of the Code of Ethics for persons participating in Public Procurement and Asset Disposal.

Name of Authorized signatory..... Sign.....

Position.....

Office address..... Telephone.....

E-mail.....

Name of the Firm/Company.....

Date..... (Company Seal/ Rubber

Stamp where applicable)

Witness

Name Sign.....

Date.....

D. APPENDIX 1- FRAUD AND CORRUPTION

(Appendix 1 shall not be modified)

1. Purpose

2. The Government of Kenya's Anti-Corruption and Economic Crime laws and their sanction's policies and procedures, Public Procurement and Asset Disposal Act (*no. 33 of 2015*) and its Regulation, and any other Kenya's Acts or Regulations related to Fraud and Corruption, and similar offences, shall apply with respect to Public Procurement Processes and Contracts that are governed by the laws of Kenya.

3. Requirements

The Government of Kenya requires that all parties including Procuring Entities, Tenderers, (applicants/proposers), Consultants, Contractors and Suppliers; any Sub-contractors, Sub-consultants, Service providers or Suppliers; any Agents (whether declared or not); and any of their Personnel, involved and engaged in procurement under Kenya's Laws and Regulation, observe the highest standard of ethics during the procurement process, selection and contract execution of all contracts, and refrain from Fraud and Corruption and fully comply with Kenya's laws and Regulations as per paragraphs 1.1 above.

Kenya's public procurement and asset disposal act (*no. 33 of 2015*) under Section 66 describes rules to be followed and actions to be taken in dealing with Corrupt, Coercive, Obstructive, Collusive or Fraudulent practices, and Conflicts of Interest in procurement including consequences for offences committed. A few of the provisions noted below highlight Kenya's policy of no tolerance for such practices and behavior: -

- 1) a person to whom this Act applies shall not be involved in any corrupt, coercive, obstructive, collusive or fraudulent practice; or conflicts of interest in any procurement or asset disposal proceeding;
- 2) A person referred to under subsection (1) who contravenes the provisions of that sub-section commits an offence;
- 3) Without limiting the generality of the subsection (1) and (2), the person shall be: -
 - a) disqualified from entering into a contract for a procurement or asset disposal proceeding; or
 - b) if a contract has already been entered into with the person, the contract shall be voidable;
- 4) The voiding of a contract by the procuring entity under subsection (7) does not limit any legal remedy the procuring entity may have;
- 5) An employee or agent of the procuring entity or a member of the Board or committee of the procuring entity who has a conflict of interest with respect to a procurement: -
 - a) shall not take part in the procurement proceedings;
 - b) shall not, after a procurement contract has been entered into, take part in any decision relating to the procurement or contract; and
- c) shall not be a subcontractor for the bidder to whom was awarded contract, or a member of the group of bidders to whom the contract was awarded, but the subcontractor appointed shall meet all the requirements of this Act.
- 6) An employee, agent or member described in subsection (1) who refrains from doing anything prohibited under that subsection, but for that subsection, would have been within his or her duties shall disclose the conflict of interest to the procuring entity;
- 7) If a person contravenes subsection (1) with respect to a conflict of interest described in subsection (5)(a) and the contract is awarded to the person or his relative or to another person in whom one of them had a direct or indirect pecuniary interest, the contract shall be terminated and all costs incurred by the public entity shall be made good by the awarding officer. Etc.

In compliance with Kenya's laws, regulations and policies mentioned above, the Procuring Entity:

- a) Defines broadly, for the purposes of the above provisions, the terms set forth below as follows:
 - i) "corrupt practice" is the offering, giving, receiving, or soliciting, directly or indirectly, of anything of value to influence improperly the actions of another party;
 - ii) "fraudulent practice" is any act or omission, including misrepresentation, that knowingly or recklessly misleads, or attempts to mislead, a party to obtain financial or other benefit or to avoid an obligation;

- iii) “collusive practice” is an arrangement between two or more parties designed to achieve an improper purpose, including to influence improperly the actions of another party;
 - iv) “coercive practice” is impairing or harming, or threatening to impair or harm, directly or indirectly, any party or the property of the party to influence improperly the actions of a party;
 - v) “obstructive practice” is:
 - deliberately destroying, falsifying, altering, or concealing of evidence material to the investigation or making false statements to investigators in order to materially impede investigation by Public Procurement Regulatory Authority (PPRA) or any other appropriate authority appointed by Government of Kenya into allegations of a corrupt, fraudulent, coercive, or collusive practice; and/or threatening, harassing, or intimidating any party to prevent it from disclosing its knowledge of matters relevant to the investigation or from pursuing the investigation; or
 - acts intended to materially impede the exercise of the PPRA's or the appointed authority's inspection and audit rights provided for under paragraph 2.3 e. below.
- b) Defines more specifically, in accordance with the above procurement Act provisions set forth for fraudulent and collusive practices as follows:
- "fraudulent practice" includes a misrepresentation of fact in order to influence a procurement or disposal process or the exercise of a contract to the detriment of the procuring entity or the tenderer or the contractor, and includes collusive practices amongst tenderers prior to or after tender submission designed to establish tender prices at artificial non-competitive levels and to deprive the procuring entity of the benefits of free and open competition.
- c) Rejects a proposal for award¹ of a contract if PPRA determines that the firm or individual recommended for award, any of its personnel, or its agents, or its sub-consultants, sub-contractors, service providers, suppliers and/ or their employees, has, directly or indirectly, engaged in corrupt, fraudulent, collusive, coercive, or obstructive practices in competing for the contract in question;
 - d) Pursuant to the Kenya's above stated Acts and Regulations, may sanction or recommend to appropriate authority (ies) for sanctioning and debarment of a firm or individual, as applicable under the Acts and Regulations;
 - e) Requires that a clause be included in Tender documents and Request for Proposal documents requiring (i) Tenderers (applicants/proposers), Consultants, Contractors, and Suppliers, and their Sub-contractors, Sub-consultants, Service providers, Suppliers, Agents personnel, permit the PPRA or any other appropriate authority appointed by Government of Kenya to inspect² all accounts, records and other documents relating to the procurement process, selection and/or contract execution, and to have them audited by auditors appointed by the PPRA or any other appropriate authority appointed by Government of Kenya; and
 - f) Pursuant to Section 62 of the above Act, requires Applicants/Tenderers to submit along with their Applications/Tenders/Proposals a “Self-Declaration Form” as included in the procurement document declaring that they and all parties involved in the procurement process and contract execution have not engaged/will not engage in any corrupt or fraudulent practices.

¹For the avoidance of doubt, a party's ineligibility to be awarded a contract shall include, without limitation, (i) applying for pre-qualification, expressing interest in a consultancy, and tendering, either directly or as a nominated sub-contractor, nominated consultant, nominated manufacturer or supplier, or nominated service provider, in respect of such contract, and (ii) entering into an addendum or amendment introducing a material modification to any existing contract.

² Inspections in this context usually are investigative (i.e., forensic) in nature. They involve fact-finding activities undertaken by the Investigating Authority or persons appointed by the Procuring Entity to address specific matters related to investigations/audits, such as evaluating the veracity of an allegation of possible Fraud and Corruption, through the appropriate mechanisms. Such activity includes but is not limited to: accessing and examining a firm's or individual's financial records and information, and making copies thereof as relevant; accessing and examining any other documents, data and information (whether in hard copy or electronic format) deemed relevant for the investigation/audit, and making copies thereof as relevant; interviewing staff and other relevant individuals; performing physical inspections and site visits; and obtaining third party verification of information.

FORM OF TENDER SECURITY-[Option 1–Demand Bank Guarantee]

Beneficiary: _____

Request for Tenders No:

Date: _____

TENDER GUARANTEE No.: _____

Guarantor: _____

1. We have been informed that _____ (here in after called "the Applicant") has submitted or will submit to the Beneficiary its Tender (here in after called" the Tender") for the execution of _____ under Request for Tenders No. _____ ("the ITT").
2. Furthermore, we understand that, according to the Beneficiary's conditions, Tenders must be supported by a Tender guarantee.
3. At the request of the Applicant, we, as Guarantor, hereby irrevocably undertake to pay the Beneficiary any sum or sums not exceeding in total an amount of _____ (_____) upon receipt by us of the Beneficiary's complying demand, supported by the Beneficiary's statement, whether in the demand itself or a separate signed document accompanying or identifying the demand, stating that either the Applicant:
 - (a) has withdrawn its Tender during the period of Tender validity set forth in the Applicant's Letter of Tender ("the Tender Validity Period"), or any extension thereto provided by the Applicant; or
 - b) having been notified of the acceptance of its Tender by the Beneficiary during the Tender Validity Period or any extension there to provided by the Applicant, (i) has failed to execute the contract agreement, or (ii) has failed to furnish the Performance.
4. This guarantee will expire: (a) if the Applicant is the successful Tenderer, upon our receipt of copies of the contract agreement signed by the Applicant and the Performance Security and, or (b) if the Applicant is not the successful Tenderer, upon the earlier of (i) our receipt of a copy of the Beneficiary's notification to the Applicant of the results of the Tendering process; or (ii) thirty days after the end of the Tender Validity Period.
5. Consequently, any demand for payment under this guarantee must be received by us at the office indicated above on or before that date.

[signature(s)]

Note: All italicized text is for use in preparing this form and shall be deleted from the final product.

FORMAT OF TENDER SECURITY [Option 2–Insurance Guarantee]

TENDER GUARANTEE No.: _____

1. Whereas [*Name of the tenderer*] (hereinafter called “the tenderer”) has submitted its tender dated [*Date of submission of tender*] for the [*Name and/or description of the tender*] (hereinafter called “the Tender”) for the execution of __ under Request for Tenders No. _____ (“the ITT”).
2. KNOW ALL PEOPLE by these presents that WE of [**Name of Insurance Company**] having our registered office at (hereinafter called “the Guarantor”), are bound unto [*Name of Procuring Entity*] (hereinafter called “the Procuring Entity”) in the sum of (Currency and guarantee amount) for which payment well and truly to be made to the said Procuring Entity, the Guarantor binds itself, its successors and assigns, jointly and severally, firmly by these presents.

Sealed with the Common Seal of the said Guarantor this ___ day of _____ 20 ___.

3. NOW, THEREFORE, THE CONDITION OF THIS OBLIGATION is such that if the Applicant:
 - a) has withdrawn its Tender during the period of Tender validity set forth in the Principal's Letter of Tender (“the Tender Validity Period”), or any extension thereto provided by the Principal; or
 - b) having been notified of the acceptance of its Tender by the Procuring Entity during the Tender Validity Period or any extension thereto provided by the Principal; (i) failed to execute the Contract agreement; or (ii) has failed to furnish the Performance Security, in accordance with the Instructions to tenderers (“ITT”) of the Procuring Entity's Tendering document.

then the guarantee undertakes to immediately pay to the Procuring Entity up to the above amount upon receipt of the Procuring Entity's first written demand, without the Procuring Entity having to substantiate its demand, provided that in its demand the Procuring Entity shall state that the demand arises from the occurrence of any of the above events, specifying which event(s) has occurred.

4. This guarantee will expire: (a) if the Applicant is the successful Tenderer, upon our receipt of copies of the contract agreement signed by the Applicant and the Performance Security and, or (b) if the Applicant is not the successful Tenderer, upon the earlier of (i) our receipt of a copy of the Beneficiary's notification to the Applicant of the results of the Tendering process; or (ii) twenty-eight days after the end of the Tender Validity Period.
5. Consequently, any demand for payment under this guarantee must be received by us at the office indicated above on or before that date.

[Date]

[Signature of the Guarantor]

[Witness]

[Seal]

Note: All italicized text is for use in preparing this form and shall be deleted from the final product.

TENDER-SECURING DECLARATION FORM

[The Bidder shall complete this Form in accordance with the instructions indicated]

Date:.....*[insert date (as day, month and year) of Tender Submission]*

Tender No.:.....*[insert number of tendering process]*

To:..... *[insert complete name of Purchaser]* I/We, the undersigned, declare that:

1. I/We understand that, according to your conditions, bids must be supported by a Tender-Securing Declaration.
2. I/We accept that I/we will automatically be suspended from being eligible for tendering in any contract with the Purchaser for the period of time of *[insert number of months or years]* starting on *[insert date]*, if we are in breach of our obligation(s) under the bid conditions, because we – (a) have withdrawn our tender during the period of tender validity specified by us in the Tendering Data Sheet; or (b) having been notified of the acceptance of our Bid by the Purchaser during the period of bid validity, (i) fail or refuse to execute the Contract, if required, or (ii) fail or refuse to furnish the Performance Security, in accordance with the instructions to tenders.
3. I/We understand that this Tender Securing Declaration shall expire if we are not the successful Tenderer(s), upon the earlier of:
 - a) our receipt of a copy of your notification of the name of the successful Tenderer; or
 - b) thirty days after the expiration of our Tender.
4. I/We understand that if I am/we are/in a Joint Venture, the Tender Securing Declaration must be in the name of the Joint Venture that submits the bid, and the Joint Venture has not been legally constituted at the time of bidding, the Tender Securing Declaration shall be in the names of all future partners as named in the letter of intent.

Signed:..... Capacity/title (director

or partner or sole proprietor, etc.) Name:

..... Duly authorized to sign the bid

for and on behalf of: *[insert complete name of Tenderer]*

Dated on day of*[Insert date of signing]* Seal or stamp

Appendix to Tender


Schedule of Currency requirements

Summary of currencies of the Tender for _____ *[insert name of Section of the Works]*

<i>Name of currency</i>	<i>Amounts payable</i>
Local currency: _____	
Foreign currency #1: _____	
Foreign currency #2: _____	
Foreign currency #3: _____	
Provisional sums expressed in local currency _____	[To be entered by the Procuring Entity]

PART II - WORK REQUIREMENTS

A) DRAINAGE WORKS DRAWING

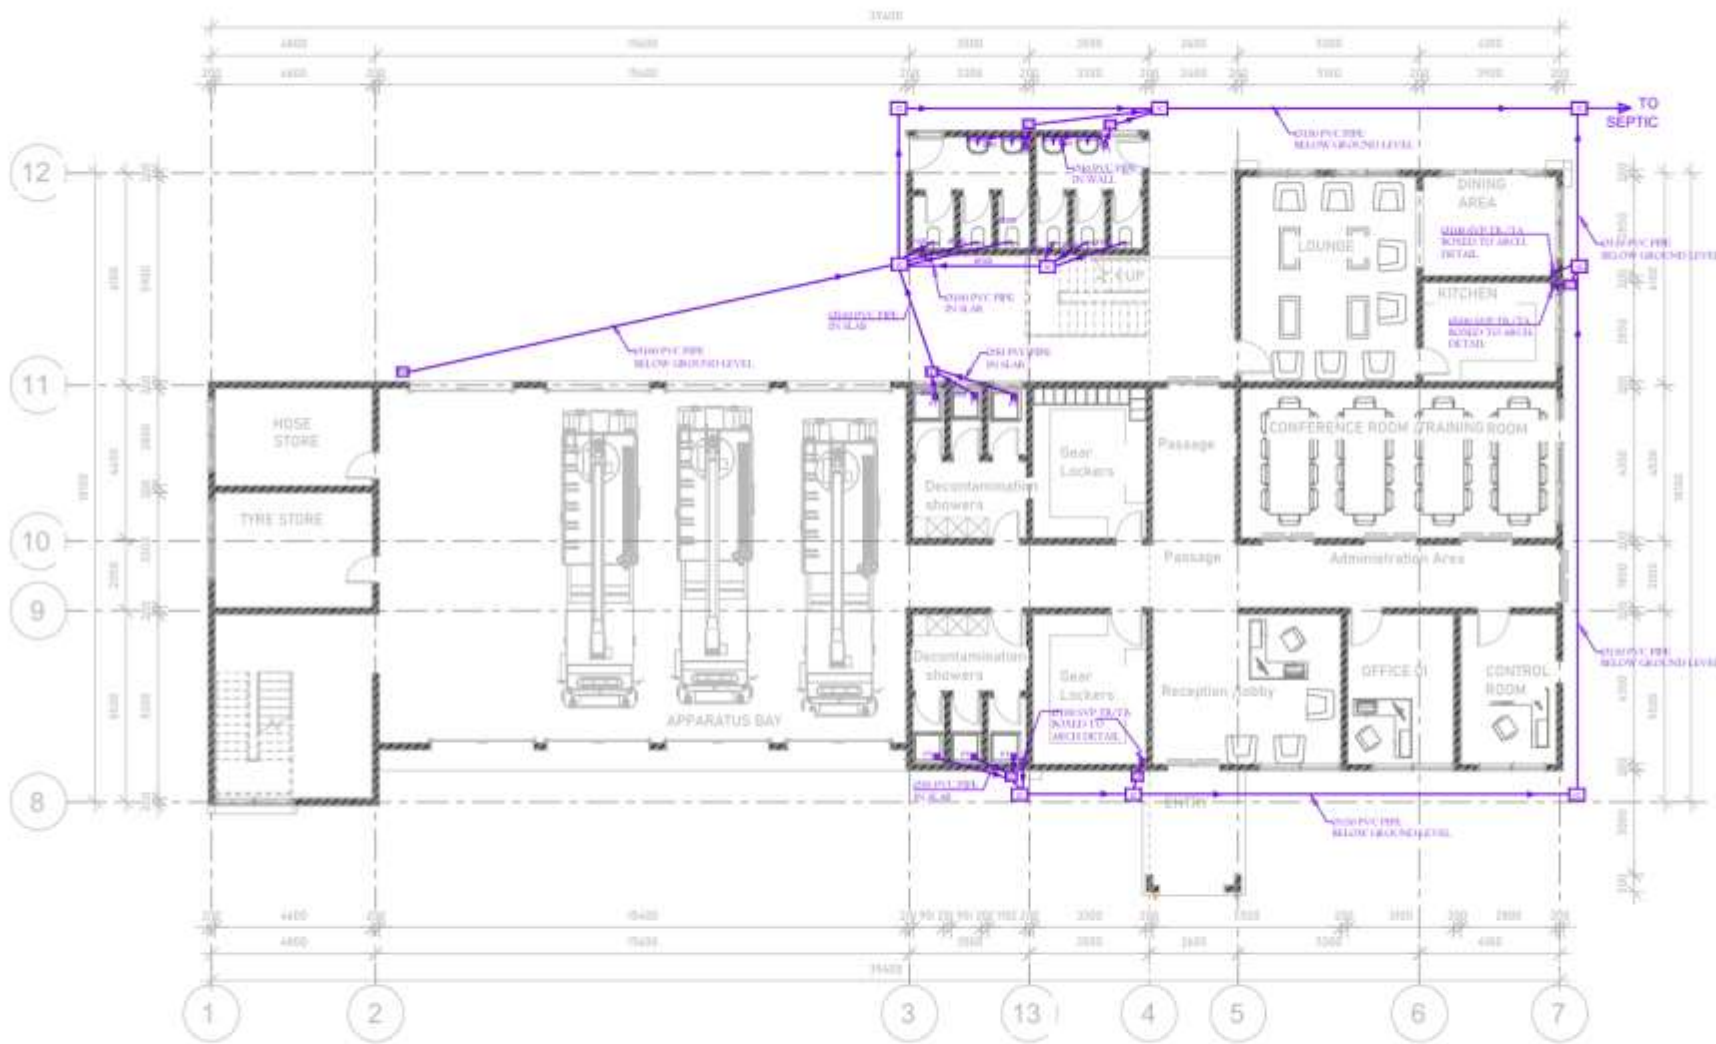

- NOTES**
- GENERAL**
1. ALL DIMENSIONS ARE IN MM UNLESS OTHERWISE STATED.
 2. THIS DRAWING TO BE READ IN CONJUNCTION WITH ALL THE MECHANICAL, ROOF DRAINING, THE PROJECT ARCHITECT'S DRAWING, THE PROJECT STRUCTURAL DRAWING, AND THE PROJECT ELECTRICAL DRAWING.
 3. CONTRACTOR IS TO CHECK AND VERIFY ALL DIMENSIONS AND ITS DIMENSIONS PRIOR TO COMMENCING WORK. ANY DISCREPANCIES ARE TO BE REPORTED TO THE ENGINEER IMMEDIATELY. NO DIMENSIONS SHALL BE SCALED FROM THE DRAWING. ONLY PLUMBING DIMENSIONS TO BE LINED.

- SANITARY DRAINAGE NOTES**
1. THE SANITARY DRAINAGE TO BE OF PVC-U PIPEWORK FOR SOIL, WATER DRAINAGE AND WIPING. PIPEWORK FOR WASTE, WATER DRAINAGE.
 2. DRAINAGE INSTALLATION TO BE CARRIED OUT IN ACCORDANCE WITH THE LOCAL AUTHORITY BY-LAWS AND THE MATERIAL EQUIPMENT MANUFACTURER'S INSTALLED INSTRUCTIONS.
 3. DRAINAGE VENTILATING FREE-VENT PIPES AND STACK TEST PIPES TO TERMINATE AT LEAST 300MM ABOVE ANY OPENING INTO THE BUILDING WITHIN ROOMS AND SHOULD BE FINISHED WITH A ROOMTOP AND WEATHERPROOF CRIST GULLY. WIND CAP OR OTHER PROTECTED COVER, FIXED AT THE END OF THE VENTILATING PIPE, WHICH DOES NOT RESTRICT THE FLOW OF AIR.
 4. EXTERNAL DRAINAGE DIRECTION OF FLOW TO BE DETERMINED ON SITE.
 5. ROOF PIPE POSITIONING AND FLASHING SHALL BE TO ARCHITECT'S AND ROOFING MANUFACTURER'S RECOMMENDED DETAILS.
 6. DRAINAGE HEIGHT LEVELS FOR FIRST DRAINAGE IS TO BE DETERMINED ON SITE.

LEGEND

SYMBOL	DESCRIPTION
→	PIPE RUN TO THE SEPTIC
○	FLOOR TRAP
□	GULLY TRAP
⊞	WATERPROOF CORNER
○	WIPING END
○	STACK & TEST PIPE
○	WIND PROOF COVER
○	WIND PROOF
○	WIPING
○	WIPING END

Client:
COUNTY GOVERNMENT OF HOMABAY

Address:

Building Name:

Project Title:
PROPOSED FIRE STATION DEVELOPMENT IN HOMABAY COUNTY

Drawing No:
LEVEL 1 FLOOR DRAINAGE LAYOUT

Scale:
1:50

Date:
JUNE 2026

Drawing No:
D-01

Revision:
0

Drawn by:
J.S.


Checked by:
J.S.

REVISION DETAILS

LEVEL 1-DRAINAGE



B) ELECTRICAL DRAWING

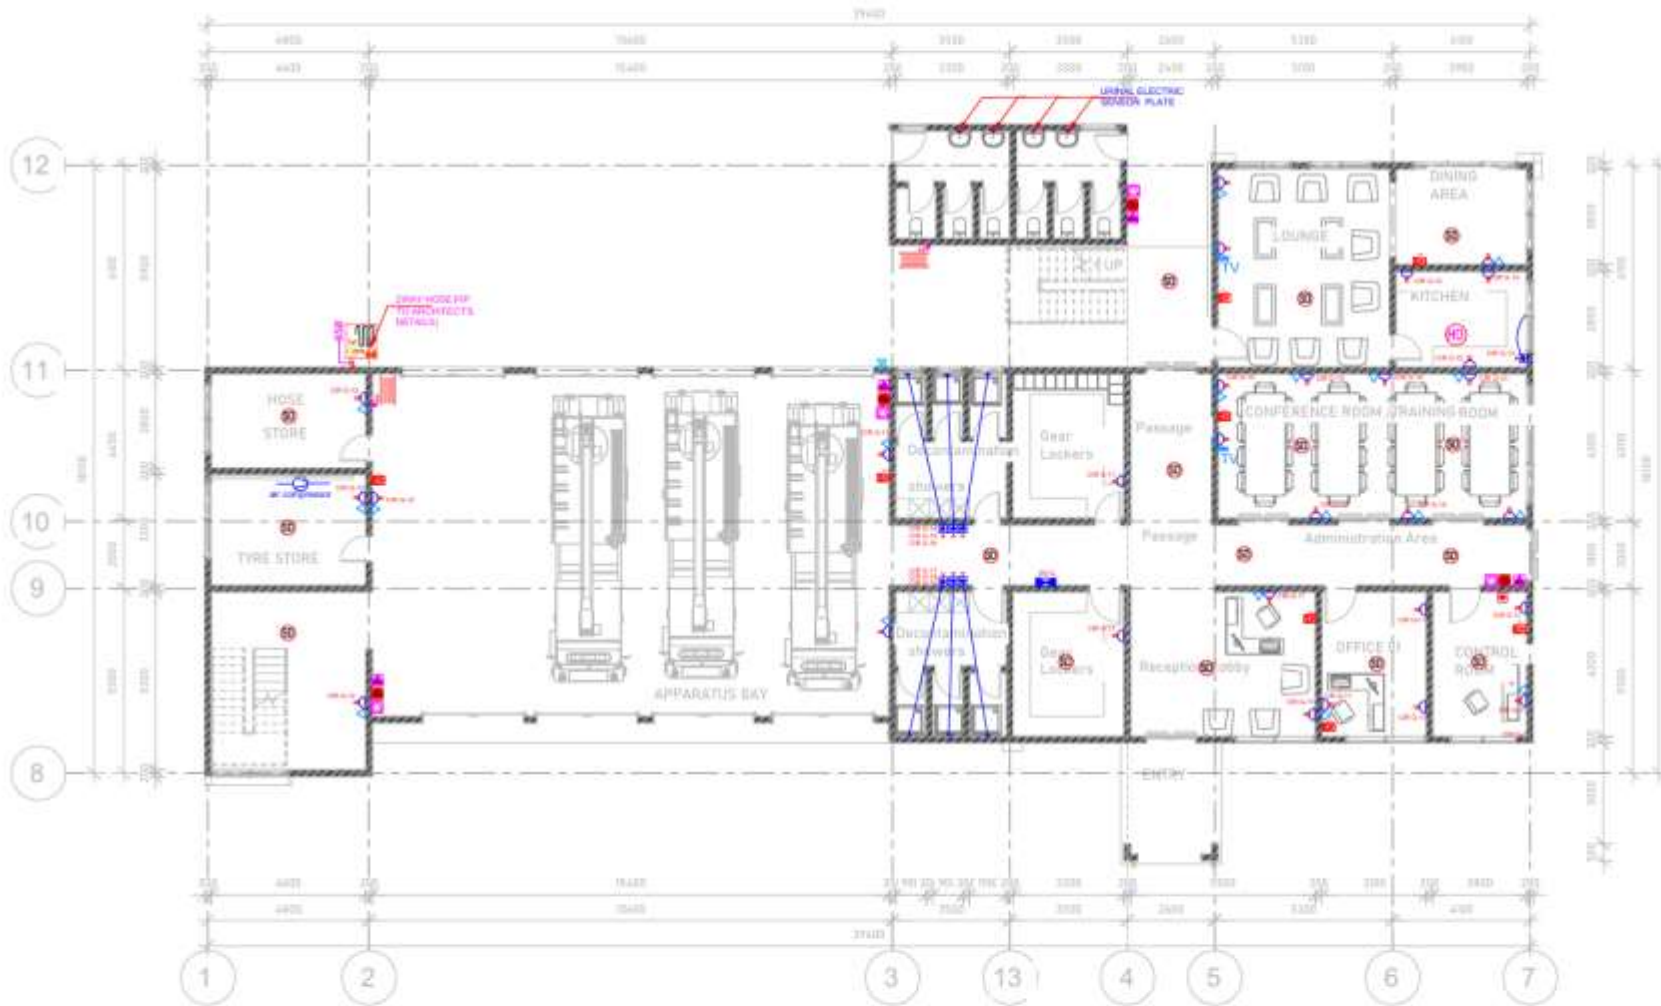

NOTES

1. ELECTRICAL INSTALLATION SHALL BE CARRIED IN ACCORDANCE WITH THE LATEST EDITION OF THE BS, IWBAND REGULATIONS OR OTHER LOCAL AND EQUIVALENT REGULATION.
2. POWER DISTRIBUTION BOARDS TO BE 100 AMP EQUAL AND APPROVED AND CABLE SHALL BE RAL PIPED IN ACCORDANCE WITH BS 58.
3. ALL SWITCH GEAR AND ACCESSORIES SHALL BE AS MANUFACTURED BY 100V OR EQUAL AND APPROVED.
4. SOCKET OUTLET INSTALLATIONS SHALL BE 200V IN ALL SPACES AND AT 1000MM AFFL. IN KITCHEN AND SET AREA.

REVISIONS

NO.	DESCRIPTION	DATE
1	ISSUED FOR PERMIT	2024-06-20
2	FOR PERMIT SUBMISSION	2024-06-20
3	FOR PERMIT SUBMISSION	2024-06-20
Client
COUNTY GOVERNMENT OF HOMABAY

Contract

Building for name

Project title
PROPOSED FIRE STATION DEVELOPMENT IN HOMABAY

Drawing title
LEVEL 1 FLOOR POWER AND FIRE FIGHTING LAYOUT

Scale
1:50


Date
JUNE 2024

Drawing No.
E-02

Drawn by
J.S.

Checked by
J.S.

LEVEL 1-LIGHT

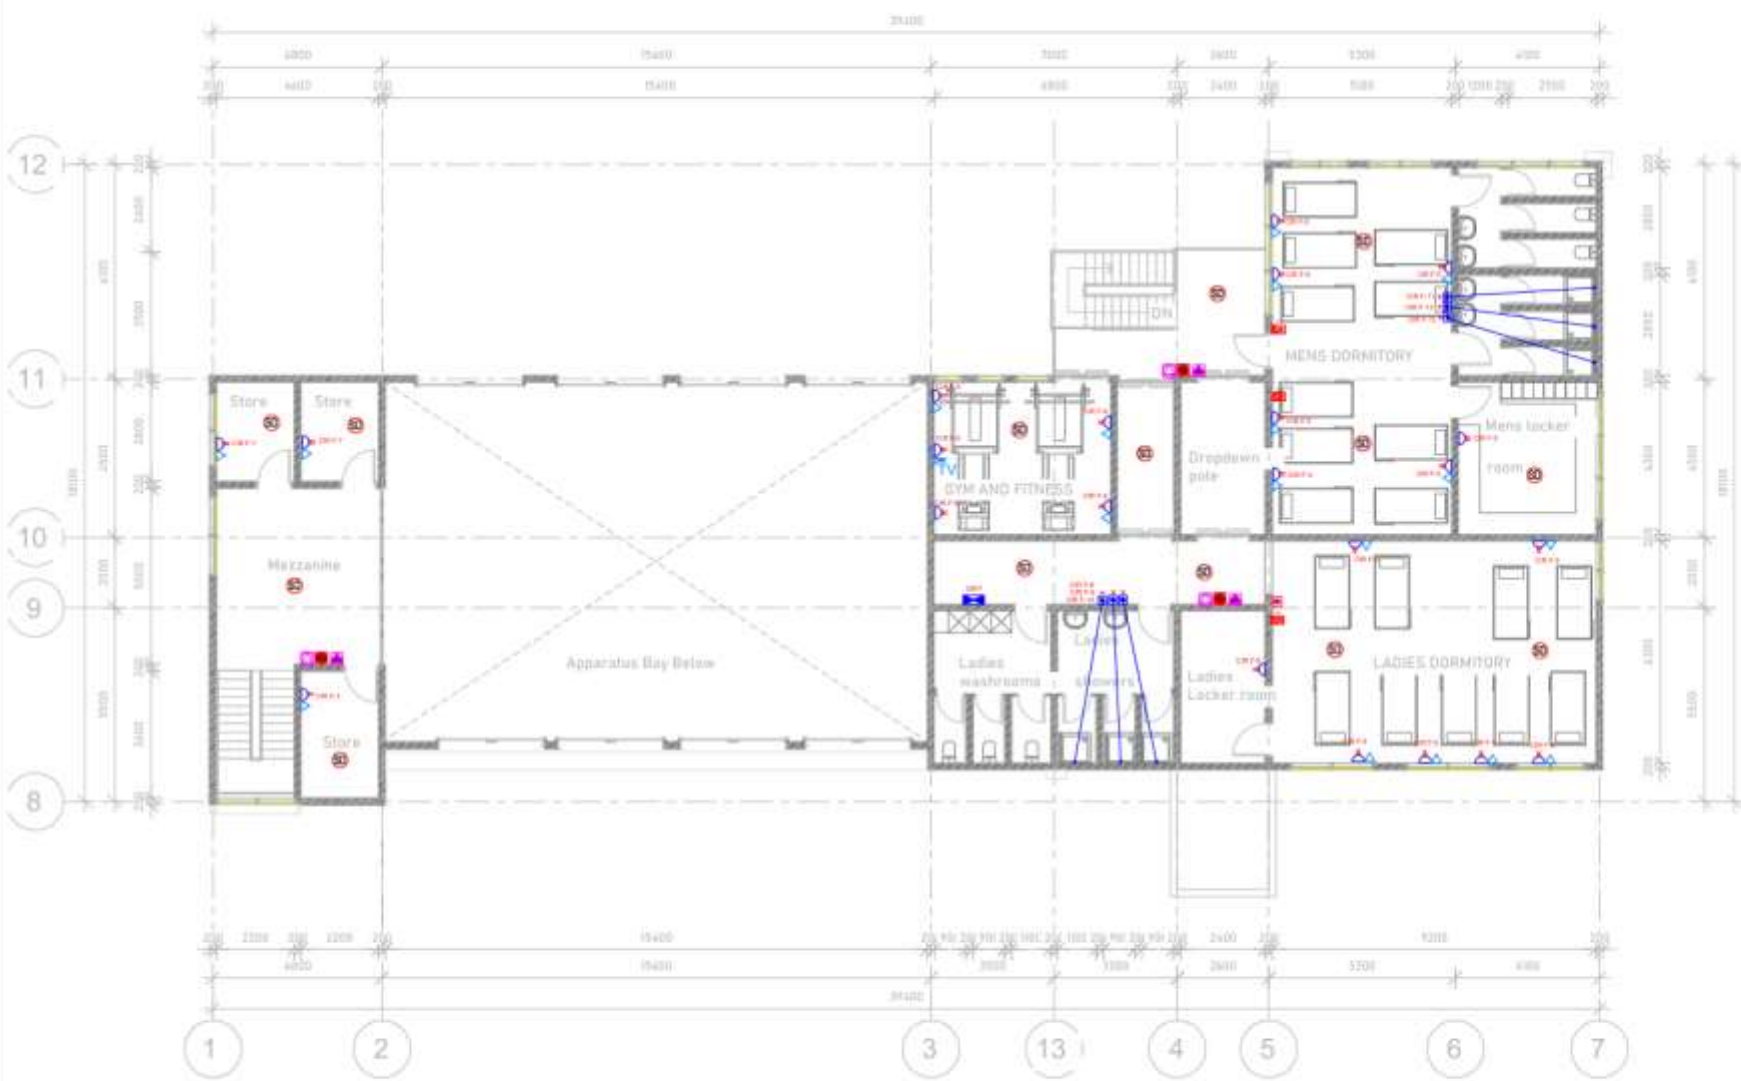

- NOTES**
1. ELECTRICAL INSTALLATION SHALL BE CARRIED IN ACCORDANCE WITH THE LATEST EDITION OF THE BS, IEC AND REGULATIONS OR OTHER LOCAL AND EQUIVALENT REGULATIONS.
 2. POWER DISTRIBUTION BOARDS TO BE "M" OR EQUAL AND APPROVED AND "RBS" SHALL BE ISA, RATED IN ACCORDANCE WITH BS 88.
 3. ALL SWITCH GEAR AND ACCESSORIES SHALL BE AS MANUFACTURED BY "M" OR EQUAL AND APPROVED.
 4. SOCKET OUTLET MOUNTING HEIGHTS SHALL BE 300 MM IN ALL AREAS AND 1400MM APT, IN KITCHEN AND SET AREAS.

LEGEND

NO.	DESCRIPTION	SYMBOL
1	SWITCH (10A)	(Symbol)
2	SWITCH (16A)	(Symbol)
3	SWITCH (20A)	(Symbol)
4	SWITCH (25A)	(Symbol)
5	SWITCH (32A)	(Symbol)
6	SWITCH (40A)	(Symbol)
7	SWITCH (50A)	(Symbol)
8	SWITCH (63A)	(Symbol)
9	SWITCH (80A)	(Symbol)
10	SWITCH (100A)	(Symbol)
11	SWITCH (125A)	(Symbol)
12	SWITCH (160A)	(Symbol)
13	SWITCH (200A)	(Symbol)
14	SWITCH (250A)	(Symbol)
15	SWITCH (315A)	(Symbol)
16	SWITCH (400A)	(Symbol)
17	SWITCH (500A)	(Symbol)
18	SWITCH (630A)	(Symbol)
19	SWITCH (800A)	(Symbol)
20	SWITCH (1000A)	(Symbol)
21	SWITCH (1250A)	(Symbol)
22	SWITCH (1600A)	(Symbol)
23	SWITCH (2000A)	(Symbol)
24	SWITCH (2500A)	(Symbol)
25	SWITCH (3150A)	(Symbol)
26	SWITCH (4000A)	(Symbol)
27	SWITCH (5000A)	(Symbol)
28	SWITCH (6300A)	(Symbol)
29	SWITCH (8000A)	(Symbol)
30	SWITCH (10000A)	(Symbol)
31	SWITCH (12500A)	(Symbol)
32	SWITCH (16000A)	(Symbol)
33	SWITCH (20000A)	(Symbol)
34	SWITCH (25000A)	(Symbol)
35	SWITCH (31500A)	(Symbol)
36	SWITCH (40000A)	(Symbol)
37	SWITCH (50000A)	(Symbol)
38	SWITCH (63000A)	(Symbol)
39	SWITCH (80000A)	(Symbol)
40	SWITCH (100000A)	(Symbol)
41	SWITCH (125000A)	(Symbol)
42	SWITCH (160000A)	(Symbol)
43	SWITCH (200000A)	(Symbol)
44	SWITCH (250000A)	(Symbol)
45	SWITCH (315000A)	(Symbol)
46	SWITCH (400000A)	(Symbol)
47	SWITCH (500000A)	(Symbol)
48	SWITCH (630000A)	(Symbol)
49	SWITCH (800000A)	(Symbol)
50	SWITCH (1000000A)	(Symbol)

Client:
COUNTY GOVERNMENT OF HOMBAY

Project No.:
PROPOSED FIRE STATION DEVELOPMENT IN HOMBAY

Drawing No.:
LEVEL 2 FLOOR POWER LAYOUT

Scale: 1:50 **Date:** JUNE 2020



Drawing No.: E-05 **Revision:** 0

Drawn by: J.S **Checked by:** J.S

REVISION DETAILS

NO.	DESCRIPTION	DATE

LEVEL 2-POWER

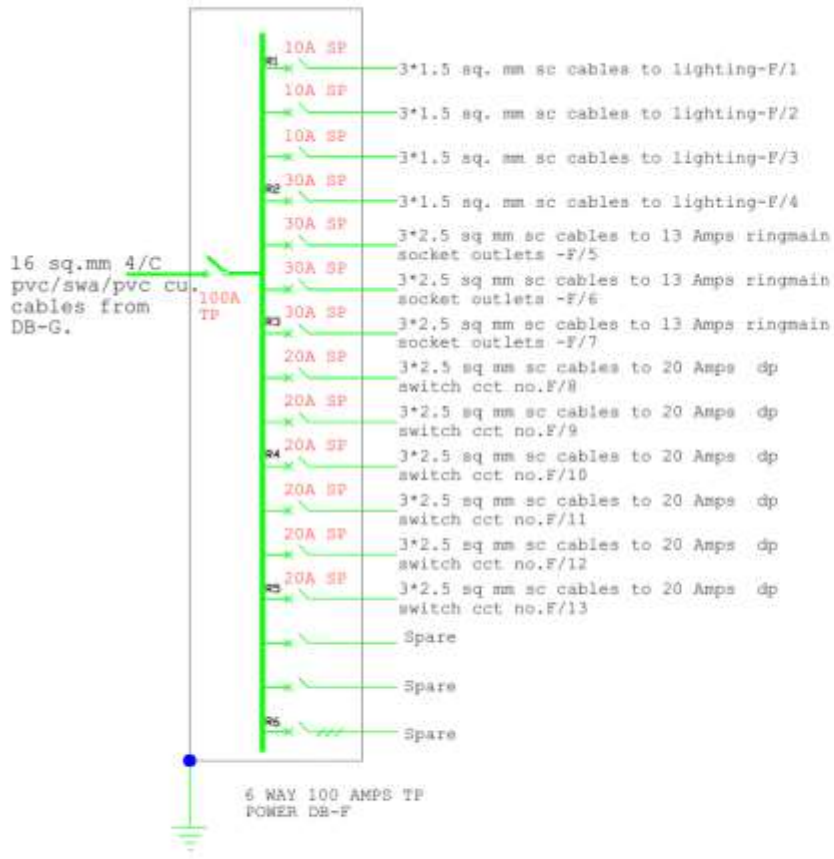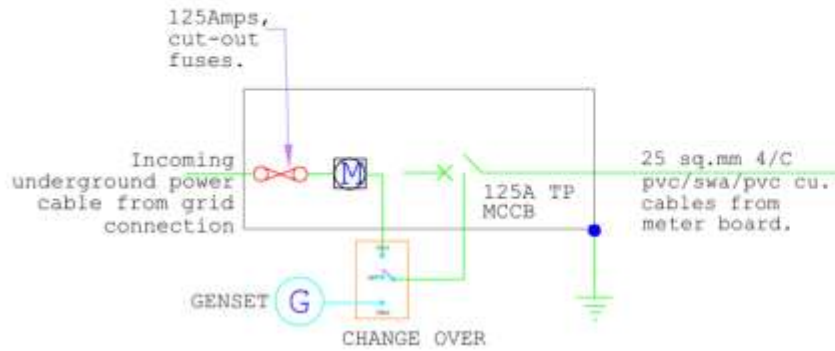


NOTES	
1. ELECTRICAL INSTALLATION SHALL BE CARRIED IN ACCORDANCE WITH THE LATEST EDITION OF THE IEEE NATIONAL REGULATIONS OR OTHER LOCAL AND EQUIVALENT REGULATIONS.	
2. POWER DISTRIBUTION EQUIPMENT TO BE "M" OR "M" OR "M" AND APPROVED AND ACCESS SHALL BE MANUFACTURED IN ACCORDANCE WITH IS:8000.	
3. ALL SWITCH GEAR AND ACCESSORIES SHALL BE AS MANUFACTURED BY "M" OR "M" OR "M" AND APPROVED.	
4. SECOND OUTPUT RAILING HEIGHTS SHALL BE AS IN ALL AREAS AND AT TOWER HTS. SWITCHGARD AND PETS AREAS.	
<table border="1"> <thead> <tr> <th>Sl. No.</th> <th>Description</th> <th>Quantity</th> <th>Remarks</th> </tr> </thead> <tbody> <tr> <td>01</td> <td>10A SP</td> <td>13</td> <td></td> </tr> <tr> <td>02</td> <td>30A SP</td> <td>13</td> <td></td> </tr> <tr> <td>03</td> <td>20A SP</td> <td>13</td> <td></td> </tr> <tr> <td>04</td> <td>10.0 sq mm 2/c</td> <td>1</td> <td></td> </tr> <tr> <td>05</td> <td>4.0 sq mm</td> <td>1</td> <td></td> </tr> <tr> <td>06</td> <td>3*2.5 sq mm</td> <td>1</td> <td></td> </tr> <tr> <td>07</td> <td>Spare</td> <td>2</td> <td></td> </tr> </tbody> </table>		Sl. No.	Description	Quantity	Remarks	01	10A SP	13		02	30A SP	13		03	20A SP	13		04	10.0 sq mm 2/c	1		05	4.0 sq mm	1		06	3*2.5 sq mm	1		07	Spare	2													
Sl. No.	Description	Quantity	Remarks	
01	10A SP	13	
02	30A SP	13	
03	20A SP	13	
04	10.0 sq mm 2/c	1	
05	4.0 sq mm	1	
06	3*2.5 sq mm	1	
07	Spare	2	
<table border="1"> <thead> <tr> <th>Sl. No.</th> <th>Description</th> <th>Quantity</th> <th>Remarks</th> </tr> </thead> <tbody> <tr> <td>01</td> <td>100A TP</td> <td>1</td> <td></td> </tr> <tr> <td>02</td> <td>125A TP</td> <td>1</td> <td></td> </tr> <tr> <td>03</td> <td>125Amps cut-out fuses</td> <td>1</td> <td></td> </tr> <tr> <td>04</td> <td>125A TP MCCB</td> <td>1</td> <td></td> </tr> <tr> <td>05</td> <td>GENSET</td> <td>1</td> <td></td> </tr> <tr> <td>06</td> <td>CHANGE OVER</td> <td>1</td> <td></td> </tr> <tr> <td>07</td> <td>25 sq.mm 4/C pvc/swa/pvc cu. cables</td> <td>1</td> <td></td> </tr> <tr> <td>08</td> <td>16 sq.mm 4/C pvc/swa/pvc cu. cables</td> <td>1</td> <td></td> </tr> <tr> <td>09</td> <td>6 WAY 100 AMPS TP POWER DB-F</td> <td>1</td> <td></td> </tr> <tr> <td>10</td> <td>12 WAY 125 AMPS TP POWER DB-G</td> <td>1</td> <td></td> </tr> </tbody> </table>		Sl. No.	Description	Quantity	Remarks	01	100A TP	1		02	125A TP	1		03	125Amps cut-out fuses	1		04	125A TP MCCB	1		05	GENSET	1		06	CHANGE OVER	1		07	25 sq.mm 4/C pvc/swa/pvc cu. cables	1		08	16 sq.mm 4/C pvc/swa/pvc cu. cables	1		09	6 WAY 100 AMPS TP POWER DB-F	1		10	12 WAY 125 AMPS TP POWER DB-G	1	
Sl. No.	Description	Quantity	Remarks	
01	100A TP	1	
02	125A TP	1	
03	125Amps cut-out fuses	1	
04	125A TP MCCB	1	
05	GENSET	1	
06	CHANGE OVER	1	
07	25 sq.mm 4/C pvc/swa/pvc cu. cables	1	
08	16 sq.mm 4/C pvc/swa/pvc cu. cables	1	
09	6 WAY 100 AMPS TP POWER DB-F	1	
10	12 WAY 125 AMPS TP POWER DB-G	1	
<table border="1"> <thead> <tr> <th colspan="2">Client</th> </tr> </thead> <tbody> <tr> <td colspan="2">COUNTY GOVERNMENT OF HOMBAY</td> </tr> <tr> <td colspan="2">Address</td> </tr> <tr> <td colspan="2">Rating System</td> </tr> <tr> <td colspan="2">Project Title</td> </tr> <tr> <td colspan="2">PROPOSED FIRE STATION DEVELOPMENT IN HOMBAY</td> </tr> <tr> <td colspan="2">Drawing No.</td> </tr> <tr> <td colspan="2">METERING AND WIRING DISTRIBUTION DIAGRAM</td> </tr> <tr> <td>Date</td> <td>Date</td> </tr> <tr> <td>15/06/2024</td> <td>JUNE 2024</td> </tr> <tr> <td>Drawing No.</td> <td>Revision</td> </tr> <tr> <td>E-08</td> <td>0</td> </tr> <tr> <td>Drawn by</td> <td>Checked by</td> </tr> <tr> <td>J.S</td> <td>J.S</td> </tr> <tr> <td colspan="2">REVISION DETAILS</td> </tr> </tbody> </table>		Client		COUNTY GOVERNMENT OF HOMBAY		Address		Rating System		Project Title		PROPOSED FIRE STATION DEVELOPMENT IN HOMBAY		Drawing No.		METERING AND WIRING DISTRIBUTION DIAGRAM		Date	Date	15/06/2024	JUNE 2024	Drawing No.	Revision	E-08	0	Drawn by	Checked by	J.S	J.S	REVISION DETAILS															
Client	
COUNTY GOVERNMENT OF HOMBAY	
Address	
Rating System	
Project Title	
PROPOSED FIRE STATION DEVELOPMENT IN HOMBAY	
Drawing No.	
METERING AND WIRING DISTRIBUTION DIAGRAM	
Date	Date	
15/06/2024	JUNE 2024	
Drawing No.	Revision	
E-08	0	
Drawn by	Checked by	
J.S	J.S	
REVISION DETAILS	



C) PLUMBING WORKS DRAWING





D) DESIGNS AND ROOF PLAN


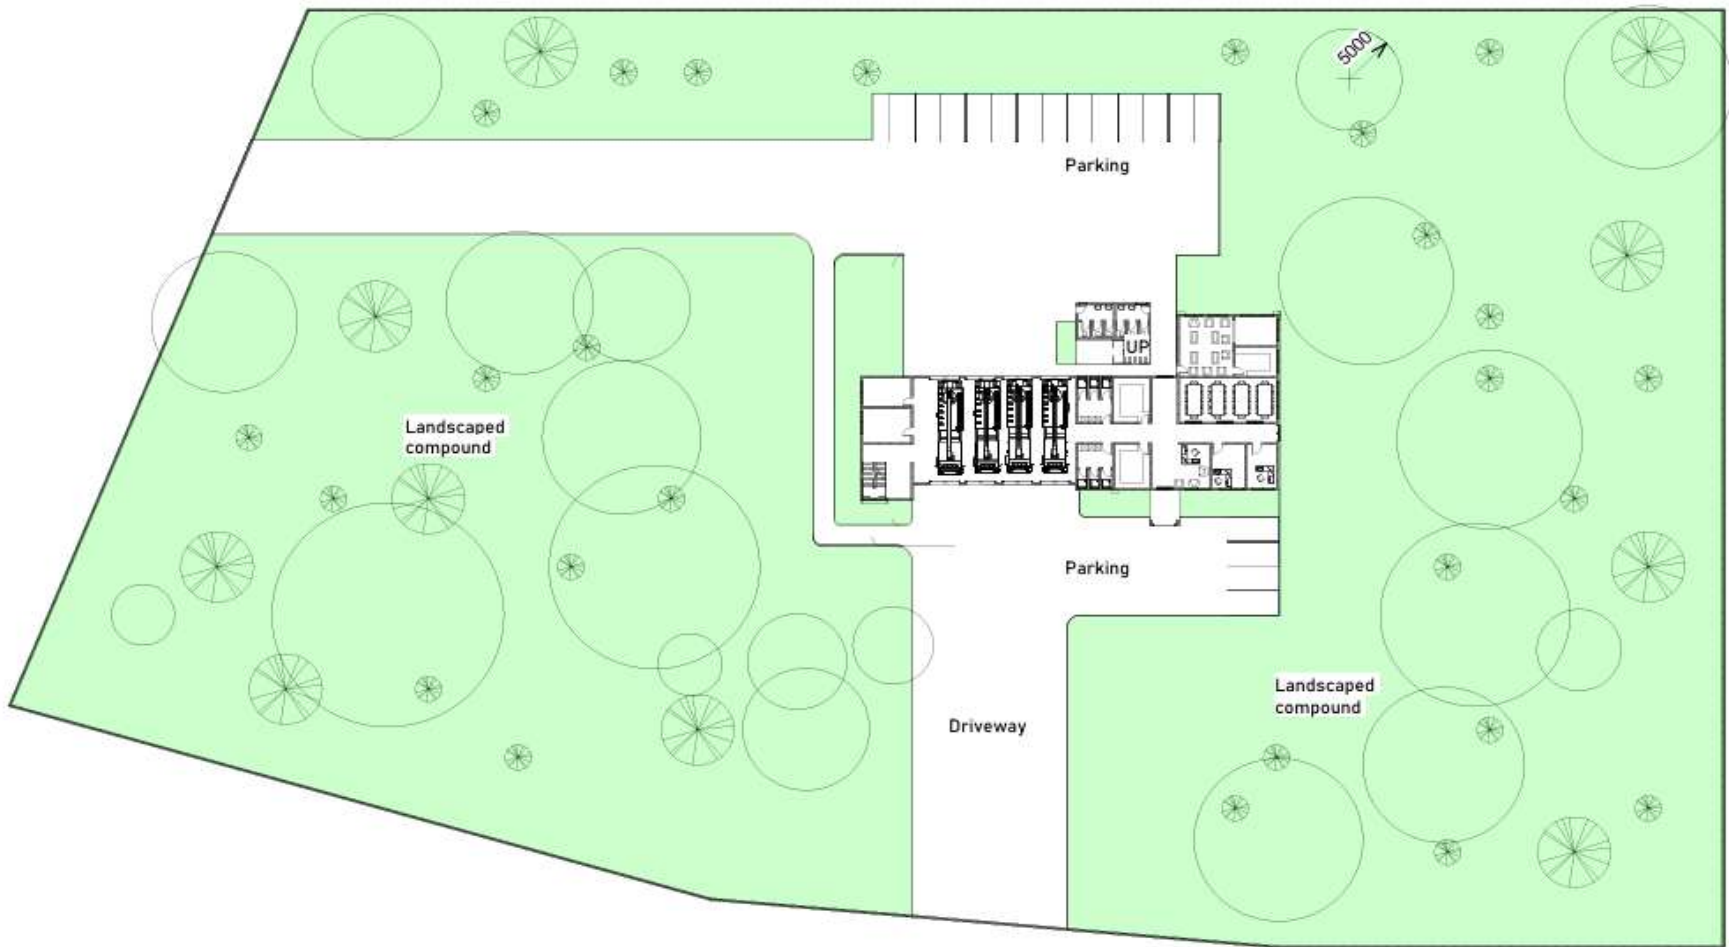


ACCESS ROAD



SITE PLAN
SCALE 1:500

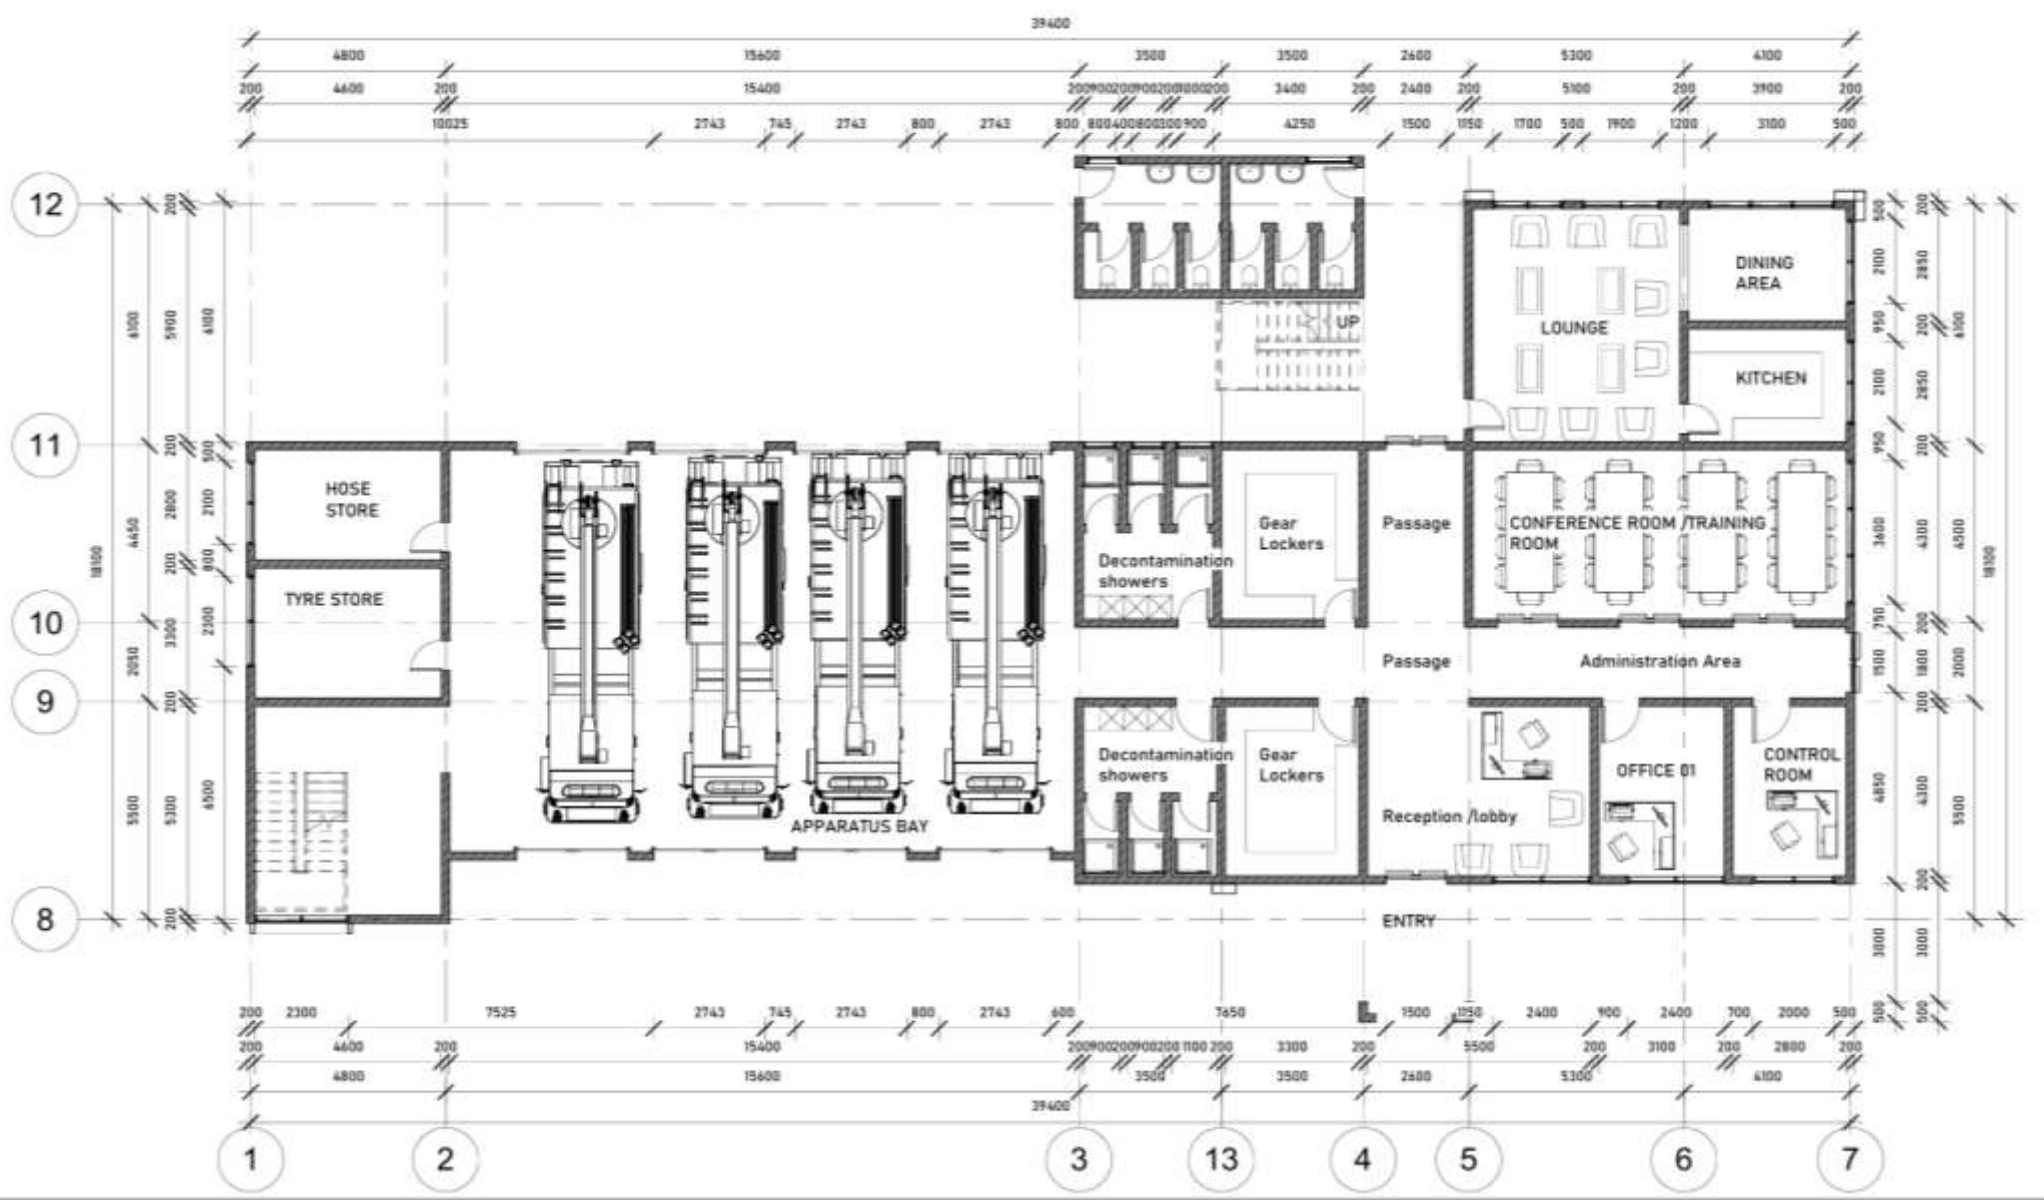

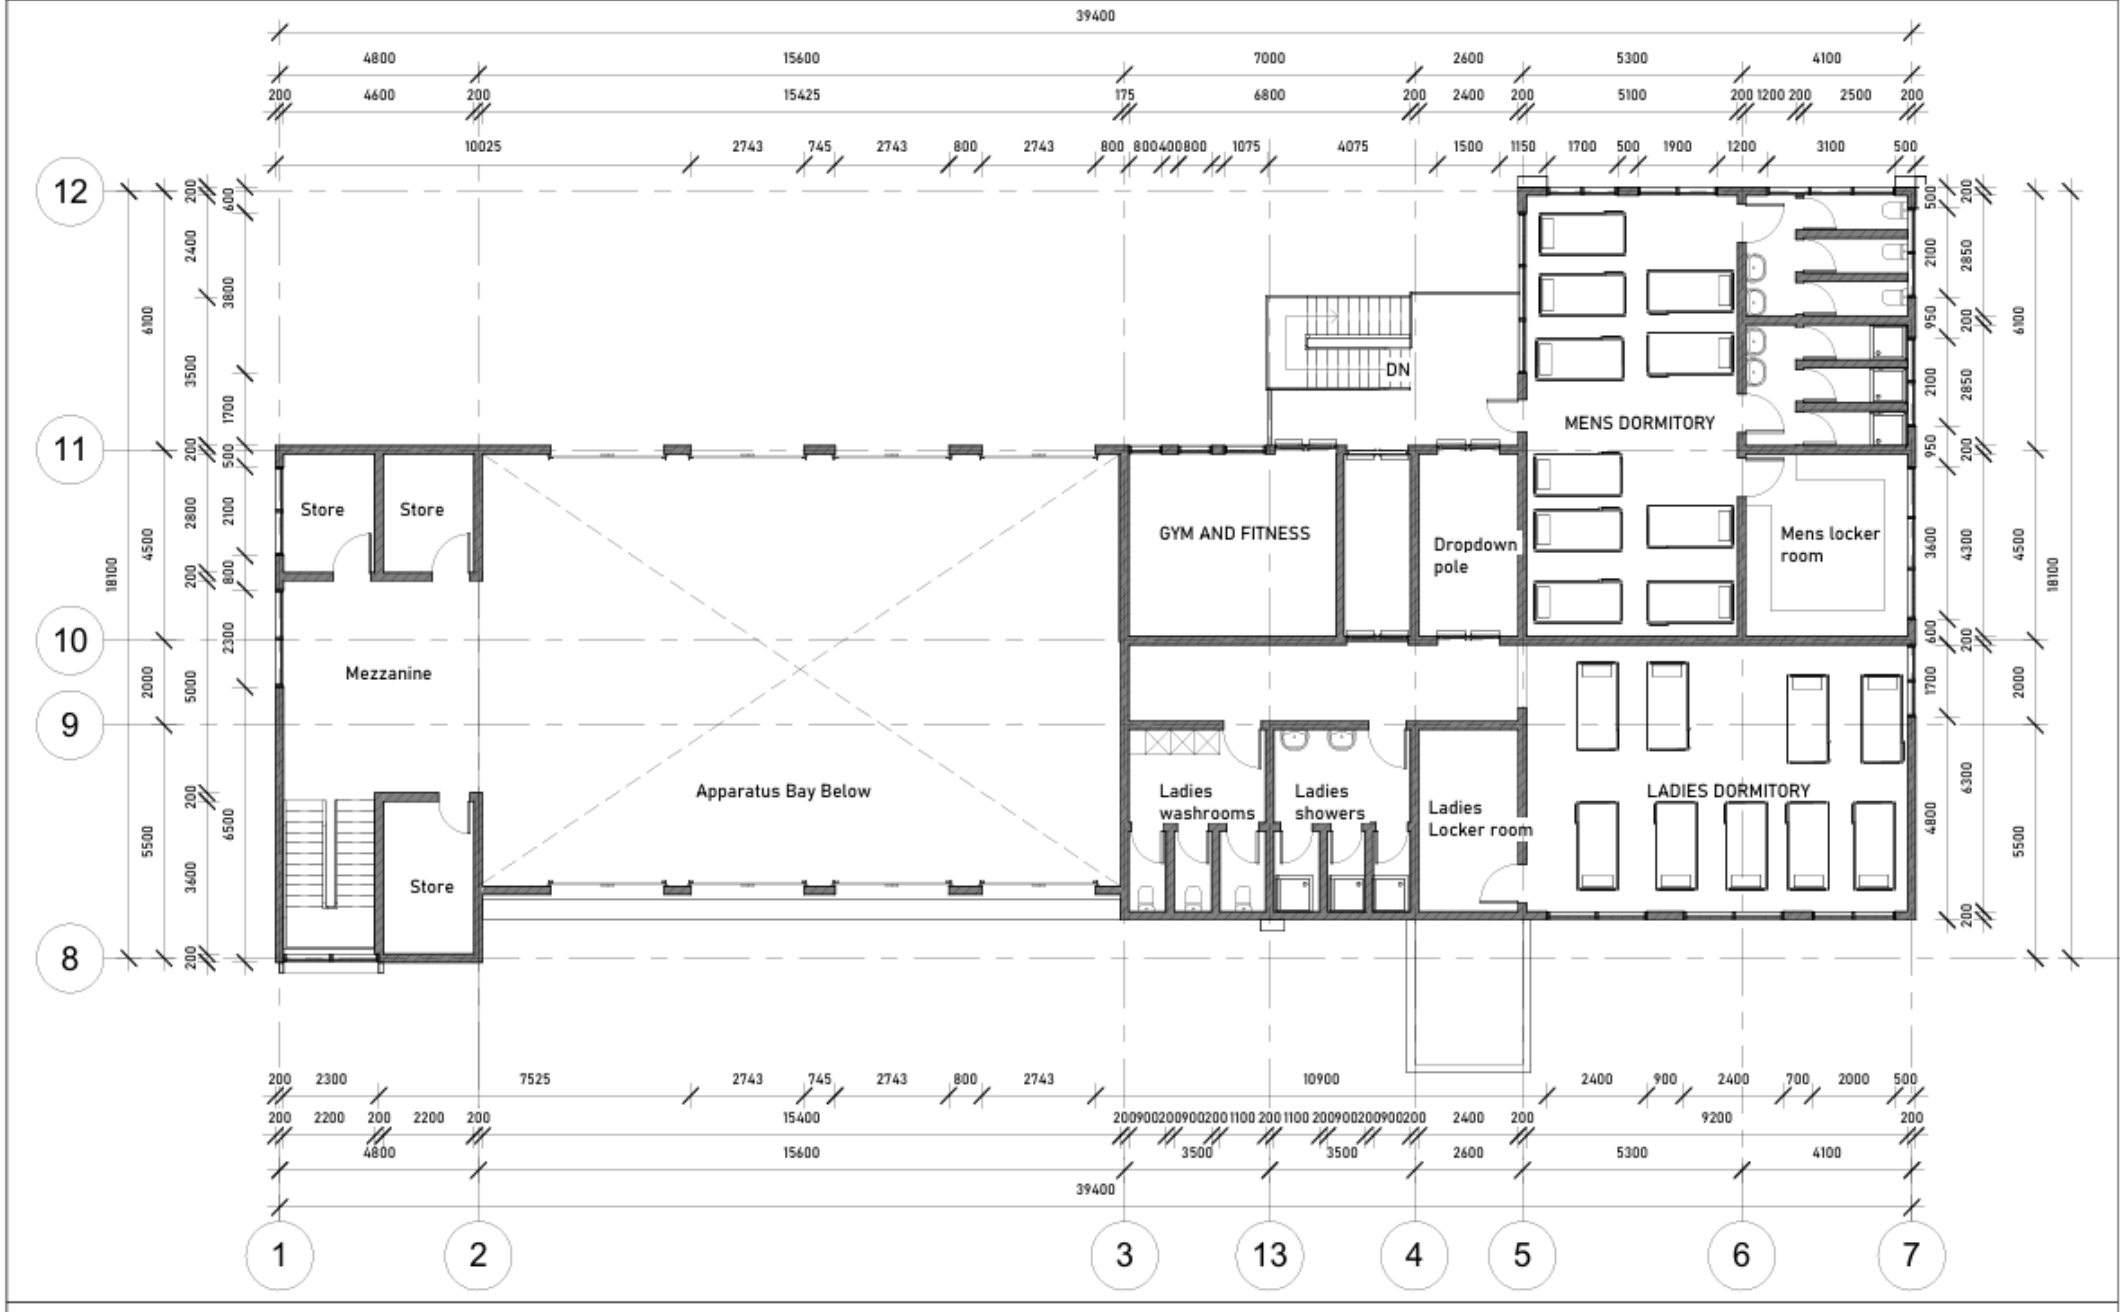

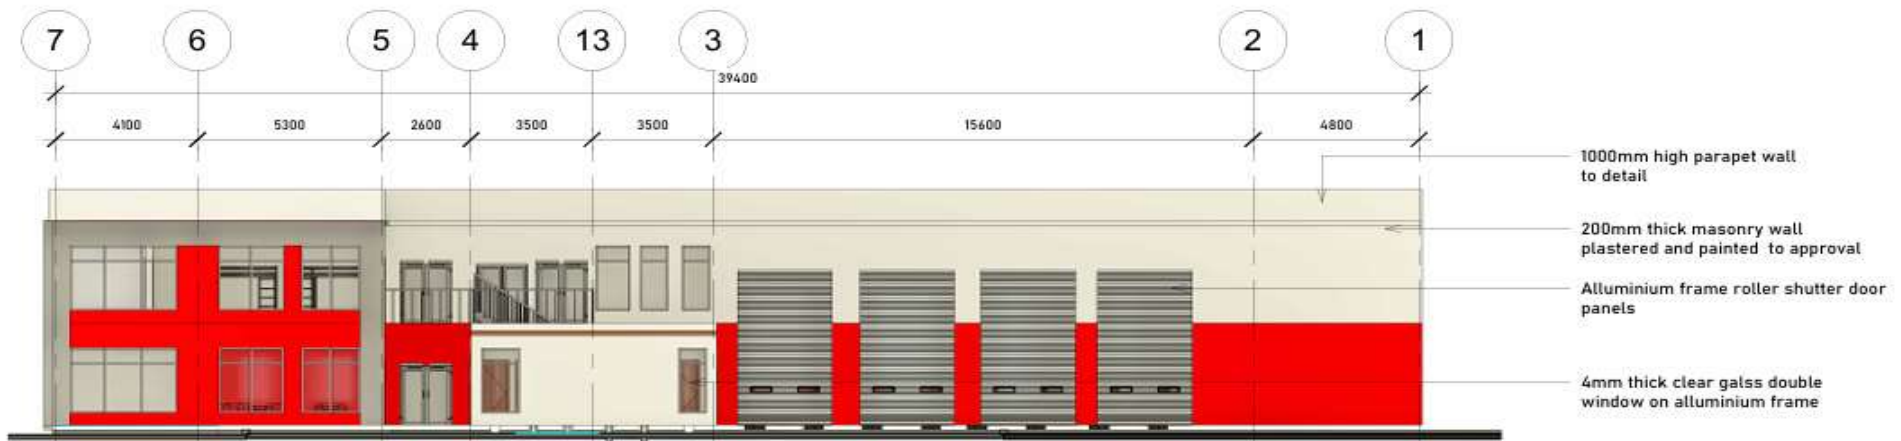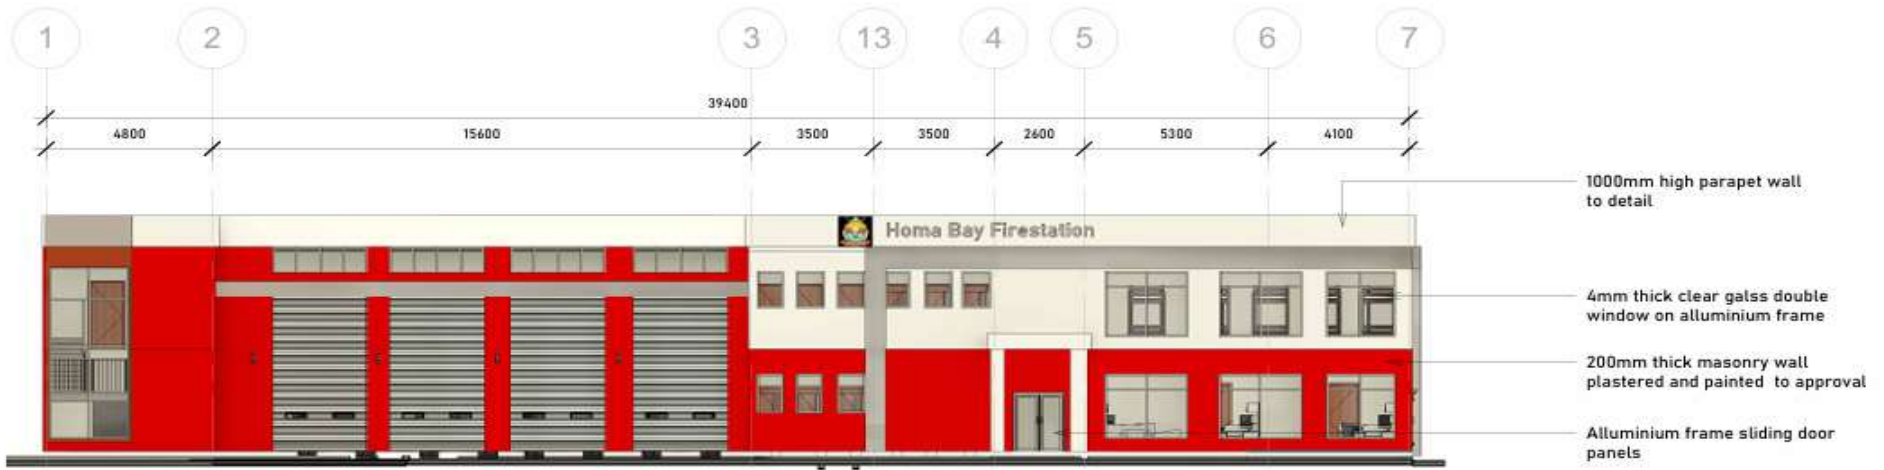

ELEVATIONS
SCALE 1:100

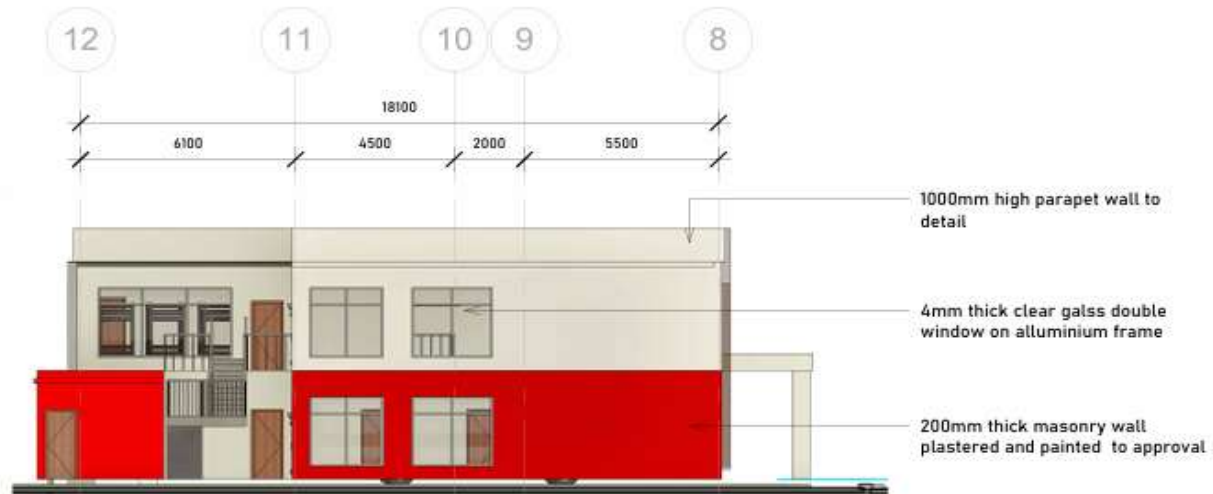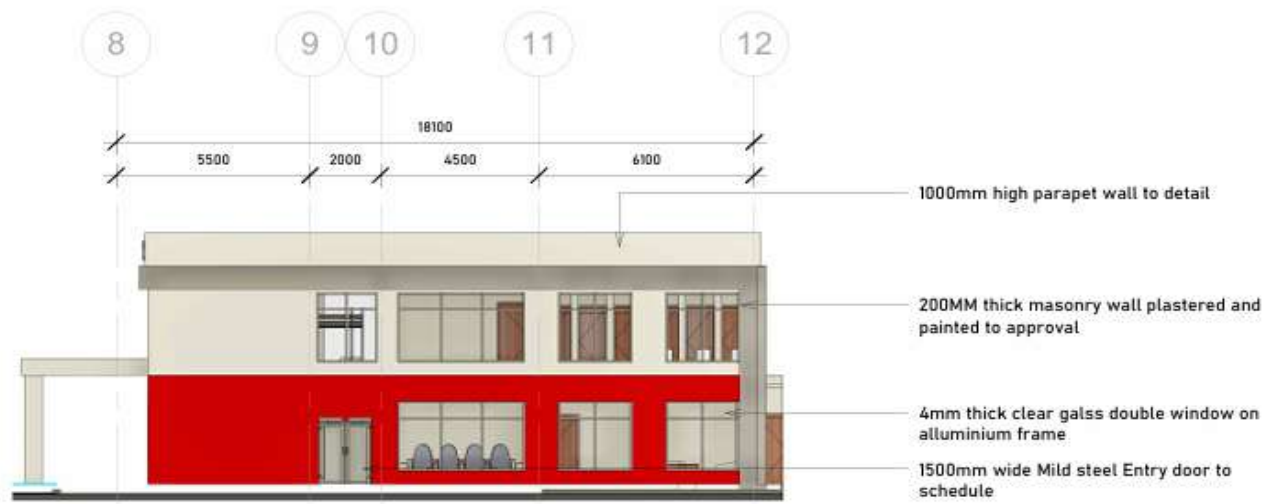

ELEVATIONS
SCALE 1:100







SECTION VII – SPECIFICATIONS

SECTION VII – BILLS OF QUANTITY

PROPOSED CONSTRUCTION OF HOMA BAY MUNICIPAL FIRE STATION

ENGINEER’S ESTIMATE – KES 28,000,000.00

CARRIED TO COLLECTION		
ITEM	DESCRIPTION	AMOUNT (KSHS.)
	<p><u>Drawings.</u></p> <p>The scope of work brief can be given during normal office hours at the offices of the Engineer by appointment.</p>	

	CARRIED TO COLLECTION	
ITEM	DESCRIPTION	AMOUNT (SHS.
A	<p>PRELIMINARIES.</p> <p><u>Work programme of the works:</u></p> <p>The Contractor shall prepare the work programme and indicate the number of months the he/she shall use to complete the whole contract.</p> <p>The Contractor will be required to periodically update the work programme during construction period and the changes shall embody the above stipulate completion dates for the works.</p>	

	CARRIED TO COLLECTION	
ITEM	DESCRIPTION	AMOUNT (SHS.
A	<p><u>CONTRACT PARTICULARS</u></p> <p><u>Form of contract.</u></p> <p>The contractor will be required to enter into a contract which will be the current Form of Agreement and Schedule of Conditions of Building Contract published by the JBC (1999 Edition or as may have been reprinted thereafter with quantities), except in so far as varied hereafter. The form of Contract can be inspected at the offices of the Quantity surveyor by Appointment.</p> <p>The Contractor's attention is drawn to the following Clauses of the conditions of the contract which shall be read as incorporated herein and he shall allow any sum which he considers necessary for the carrying out and observance of such conditions.</p> <p>Clause on Definitions</p> <p>Clause on Articles of Agreement</p> <p>Clause on General obligations of the Employer</p> <p>Clause on General obligations of the Contractor</p> <p>Clause on General obligations of the Architect</p> <p>Clause on General obligation of the Quantity surveyor</p>	

	<p>Clause on Contract documents</p> <p>Clause on Contract Bills and contract price</p> <p>The Contract Bills have been prepared in accordance with the Standard Method of Measurements of Building Works for East Africa, First Edition (Metric) 1970, which is available for inspection at the offices of the Quantity Surveyor.</p> <p>Clause on Contractor's site agent and other staff</p>	
CARRIED TO COLLECTION		
ITEM	DESCRIPTION	AMOUNT (SHS.)
	<p>Clause on Insurances of the works (Contractor's Liability)</p> <p>To comply with Conditions of Contract and the requirements contained herein, the Contractor shall effect a Contractor's All Risks Policy to cover the full value of :-</p> <p>(i) The works and Temporary works erected in performance of this contract.</p> <p>(ii) The materials on Site, Plant and Tools.</p> <p>(iii) The cost and expenses of removing debris of the property insured, destroyed or damaged by any peril insured.</p> <p>Clause on Insurances of the works (Employer's Liability)</p>	

	CARRIED TO COLLECTION	
ITEM	DESCRIPTION	
A	Clause on Compliance with regulations, notices, etc.	
B	Clause on Programme of works.	
C	Clause on Access to the works.	
D	Clause on Possession of site and commencement of the works.	
E	Clause on Leveling and setting out.	
F	Clause on Architect's instructions.	

G	Clause on Specification of goods, materials and workmanship.	
H	Clause on Samples and tests	
I	Clause on Royalties and patent.	
J	Clause on Assignments	
K	Clause on Subletting	
L	Clause on Suspension of the works by the Architect	
M	Clause on Suspension of the work by the Contractor.	
N	Clause on Variations.	
CARRIED TO COLLECTION		
ITEM	DESCRIPTION	
A	<p>Clause on Nominated Sub-Contractors.</p> <p>The Contractor will be required to ensure that all Nominated Sub-Contractors enter into the Sub-Contract Agreement issued under the authority of the Kenya Association of Building and Civil Engineering Contractors and as amplified of varied hereinafter and must deposit with the Q. Surveyor signed</p>	

extract of the relevant details therefore.

B Clause on Nominated Suppliers.

C Clause on Work by other persons engaged by the employer

D Clause on Payments

At intervals, Certificates shall be issued provide the amounts of such Certificates are considered reasonable by the Quantity Surveyor, in accordance with the value of the contract. When applying for a certificate, the work executed and all materials on site shall be valued in order to expedite the issue of the certificate.

Subsequent certificates will not be issued to the contractor by the Q. Surveyor until satisfactory proof has been given by the contractor that Nominated Sub-Contractors and Nominated suppliers have been paid in the amount included for them in previous Certificates issued to the Contractor.

No payment on account of the work executed will be made to the contractor until he has satisfied by either production of an insurance Policy or Certificate that provisions of insurance have been fully complied with.

E Clause on Fluctuations N/A

F Clause on Extension of time.

G Clause on Loss and expense caused by the disturbance of regular progress of the works

H Clause on Termination of the contract by the employer.

I Clause on Termination of the contract by the Contractor.

J Clause on Termination of the contract by either party

CARRIED TO COLLECTION

DESCRIPTION

ITEM		
A	Clause on Practical completion and defects liability.	
B	Clause on Sectional Completion.	
C	Clause on Damages for delay in completion.	
D	Clause on Antiquities and other objects of value.	
E	Clause on Settlements of disputes.	
F	Clause on Period for possession of site To be determined by the Employer but within the validity period of the tender	
G	Clause on Contract period As in the work programme	
H	Clause on Date for commencement of the works to be agreed	
I	Clause on Date of practical completion End of contract period stated in the work program. Should the Employer decide to extend the Contract then the completion of the whole of the works shall be extended by a period to be agreed.	

	CARRIED TO COLLECTION	
ITEM	DESCRIPTION	
	<u>GENERAL MATTERS OF CONTRACT</u>	
A	<p>Sufficiency of Tender</p> <p>The contractor shall be deemed to have satisfied himself before tendering as to the correctness and sufficiency of his Tender for the works and of the rates and prices stated in the priced Bills of Quantities, which rates and prices shall cover all his obligations under the Contract and all matters and this necessary for the proper completion and maintenance of the works.</p>	
B	<p>Stamp Charges</p> <p>The Contractor shall allow for the payment of all stamp Charges in connection with the Contract Agreement</p>	
C	<p>Definition and Abbreviations</p> <p>Terms used in these Bills of Quantities shall be interpreted as follows: -</p> <p>Approved shall mean approved by the Architect. As directed shall mean as direct by the Architect. B.S shall mean the current British Standard. Specifications published by the British Standards Institution, 2 Park street, London, W.I. England.</p> <p>CM Shall mean Cubic Metre.</p> <p>SM shall mean Square Metre.</p> <p>LM shall mean Linear Metre.</p> <p>NO shall mean Number.</p> <p>KG shall mean Kilogramme</p> <p>Do: Ditto" shall mean the whole of the proceeding description except as qualified in the description in which it occurs.</p> <p>As described shall mean as described previously in a foregoing Bill or in Trade preambles or in the Ministry of Works. General Specification for Building works 1976 Edition or any subsequent revision thereof.</p>	

	CARRIED TO COLLECTION	
ITEM	DESCRIPTION	
A	<p>Progress Schedule</p> <p>The contractor shall, upon receiving instructions to proceed with the work, be supplied with a Time and progress Schedule showing the order in which the works are to be carried out and stating the appropriate dates. This time and Progress schedule is to be agreed with the Architect and no Deviation from the order set out in this Schedule will be permitted without the written consent of the Architect.</p>	
B	<p>Figured Dimensions</p> <p>Figured dimensions are to be followed in preference to dimension scaled from the drawing, but whenever possible dimensions are to be taken on the Site and/ or buildings. Before any work is commenced by Contractors or specialist persons, dimensions must be checked on the Site and agreed with the Architect irrespective of the comparable dimension shown on the drawings. The contractor shall be responsible for the accuracy of such dimensions</p>	
C	<p>Provision of work</p> <p>All "Provisions" and other work liable to adjustment under this Contract shall be left uncovered for a reasonable time to allow all measurements needed for such adjustment to be taken by the Quantity Surveyor.</p> <p>If the Contractor makes default in these respect, he shall if the Architect so directs, uncover the works at his own expense to enable measurements to be taken.</p>	
D	<p>Lighting Power</p> <p>The contractor shall provide power on site. He/she shall do the temporary connection, wiring, fittings, etc., cater for all electricity bills and he/she shall clear away on completion. The client shall pay all fees and obtained permits in connection therewith.</p>	

E	<p>Water</p> <p>The contractor shall provide water on site. He/she shall do the temporary connection and fittings, etc., cater for all water bills and he/she shall clear away on completion. The client shall pay all fees and obtained permits in connection therewith. The contractor shall also provide temporary storage tanks and tubing etc., as he may consider necessary and clear away at completion. All water shall be fresh, clean and pure, free from earthy, vegetable or organic matters, acid or alkaline substances in solution or suspension.</p>	
CARRIED TO COLLECTION		
ITEM	DESCRIPTION	
A	<p>Existing Services</p> <p>Prior to commencement of any work the Contractor is to ascertain from the relevant Authorities the exact position, depth and level of all existing electric cables, water pipes or other services in the area and he shall make whatever provisions may be required by the Authorities concerned for the support and protection of such services. Any damage or disturbance caused to any shall be reported immediately to the Architect and the relevant authority and shall be made good to their satisfaction at the Contractor's expense.</p>	
B	<p>Transport to and from the Site</p> <p>The Contractor shall include in his prices for the transport of Plant, workmen , e.t.c. to and from the Site of the proposed works, at such hours and by such routes as permitted by the Authorities.</p>	
C	<p>Public and Private Roads, Pavement, etc.</p> <p>The contractor will be required to make good, at his own expense, any damage he may cause to the present roads, surfaces and pavement during the period of the works. In particular, all existing lawns, gardens, paths, stormwater channels, hedges, fences, etc., which may be destroyed or damaged during the process of the works are to be made good by the Contractor to the approval of the Architect.</p>	
D	<p>Contractor's Superintendence</p> <p>The contractor shall constantly keep on the works a literate English and/ or</p>	

	Swahili speaking Representative, competent and experienced in the kind of work involved, who shall give his whole time to the superintendence of the works. Such Agent or Representatives shall receive on behalf of the Contractor, directions and instructions from the Architect and such directions and instructions shall be deemed to be given to the Contractor in accordance with the conditions of Contract. The Agent shall not be replaced without the specific approval of the Architect.	
	Carried to collection	
ITEM	DESCRIPTION	
A	<p><u>GOVERNMENT ACTS REGARDING WORKPEOPLE ETC.</u></p> <p>Allow for complying with all Government Act, Orders and Regulations in connection with the employment of labour and other matter. Related to the execution of the works. In particular the Contractor's attention is drawn to the provisions of the Factory Act 1950, and his tender must include for all costs arising or resulting from compliance with any Act. Order or Regulations relating to Insurances, Pensions and Holidays for workpeople or to the safety health or welfare of workpeople.</p> <p>The Contractor must make himself fully acquainted with current Acts and Regulations, including Police Regulations regarding the movement, housing, security, and control of labour camps, passes for transport etc. It is most important that the Contractor, before tendering shall obtain from relevant authority the fullest information regarding all such regulations and/or restrictions which may affect the organisation of the works, supply and control of labour etc., and allow accordingly.</p> <p>No claims in respect of want of knowledge in this connections will be entertained</p> <p>Particulars attention is drawn to the Rules published in Legal Notice 179, dated 2nd June 1978 . (Building Operations and Works of Engineering Constructions)</p>	
B	<u>SECURITY OF THE WORKS ETC</u>	

The Contractor shall be entirely responsible for the of all the works, stores, materials. Personnel etc. both his own and Sub-Contractor's and must provide all necessary watching, lighting and other precautions as necessary to ensure security against theft, loss or damage and the protection of the public.

C **WORKING HOURS**

The working hours shall be those generally worked by good employer in the Building and Civil Engineering Trade in Kenya. No work shall be carried out at night or on gazzeted holidays unless the Architect shall so direct.

CARRIED TO COLLECTION

ITEM **DESCRIPTION**

A **FIRM PRICE CONTRACT**

This is a firm price contract

B **MATERIALS AND WORKMANSHIP**

Generally

All materials shall be new unless otherwise directed or permitted by the Architect and in all cases where the quality of goods or materials is not described or otherwise specified is to be the best quality obtainable in the ordinary meaning of the word "best" and not merely a trade signification of that word.

All materials workmanship shall unless otherwise specified or described conform to the appropriate British Standards Institutions Specification current at the date of tender

The contractor shall order all materials to be obtained immediately after the Contract is signed and shall also order materials to be obtained from local sources as early as necessary to ensure that such

materials are on site when required for use in the works.

The contractor shall be responsible for and shall replace or make good at his own expense any material lost or damage.

The works throughout shall be executed by skilled workmen well versed in their respective trades.

Rejected workmanship materials

Any workmanship or materials not complying with the specific requirements or approved samples or which have been damaged, contaminated or have deteriorated, must be immediately removed from the Site and replace at the Contractor's Expense as required.

CARRIED TO COLLECTION

ITEM	DESCRIPTION
-------------	--------------------

A	<u>Proprietary Materials</u>
----------	-------------------------------------

	Where proprietary materials are specified hereinafter the Contractor may propose the use of materials of the other manufacture but equal quality for approval by the Architects.
--	--

	All materials and goods, where specified to be obtained from a particular manufacturer or suppliers, are to fixed strictly in accordance with their instructions.
--	---

B	<u>Samples</u>
----------	-----------------------

	The Contractor shall furnish at the earliest possible opportunity before work commences and at his own cost, any samples of materials of workmanship
--	--

that may be called for by the Architect for his approval or rejection until such sample are approved shall be the minimum standard for the work which they apply.

C Concrete Tests

Concrete tests cubes, i.e per set of three as later described including testing fee, labour and material, moulds transport and handling, etc

D Hoarding

Hoarding, approximately 90 meters. Constructed from round blue gum poles average dia.

80mm; spaced at 2500mm c/c; 400mm below ground and 2400mm above the ground level.

Iron sheets as DUMUZAZ gauge 30 or equal and approved shall be fixed on 3 No. horizontal

bracings dia. 50mm

E Office and sheds

The Contractor shall erect and maintained temporary office accommodation for his own use, and ample temporary water tight sheds for the proper storage and protection of materials and for the use of artisans and remove when ordered. Floor of sheds shall be at least 150mm above ground level.

CARRIED TO COLLECTION

ITEM DESCRIPTION

A Offices and Services for the consultants:

The Contractor shall provide, erect and maintain where directed on site an approved weather and sun-proof lock-up for the use of Consultants of Type "A" attached to these Bills of Quantities as appendix C. The office shall be

constructed with stone, concrete or wood floor and the walls and ceiling internally lined with fibre board. Glazed windows of not less 2 square metres and stout door with lock and fastenings shall be provided and the office furnished with wooden stools, tables and chairs and drawing tables along the full length of one side, complete with drawers of sufficient size to carry the Drawing laid flat.

The offices shall be removed on completion.

The Contractor shall keep on site and maintain in good condition one dumpy or quickest level and leveling staff, and one 30 meters steel tape the use of the consultants.

B Telephone

The Contractor shall provide a telephone connected to the Town Exchange for period of the works and shall pay all fees and rental for the same.

C Sanitation

The Contractor shall provide the necessary latrines for his staff and workmen to the requirements and satisfaction of the health authorities, maintaining the same in all thoroughly clean and sanitary conditions, pay all conservancy fees during the period of the works and remove when no longer required.

D Plant, tool, safety nets and scaffolding.

The contractor shall provide all necessary hoist, tackle, plant, vehicle, tools and appliances of every description for the due and satisfactory completion of the works and shall remove same completion.

The Contractor shall provide, erect and maintain all temporary scaffolding, sufficiently strong and for the due and satisfaction performance of the works, alter and adapt all scaffolding as when required during the works and remove on completion and make good. For scaffolding as when required for Nominated Sub-contractors see Clause 1/18C.

CARRIED TO COLLECTION

ITEM	DESCRIPTION
	<p>All such plant, tools and Scaffolding shall comply with all regulations whether general or local in force throughout the period of the contract and shall be altered or adapted during the Contract as may be necessary to comply with any amendments in or additions to such regulations.</p>
	<p>Scaffolding is not measured hereinafter, and the contractor must allow here or his rates for the above</p>
A	<p><u>Signboard</u></p> <p>The signboard and lettering on same for the display of the Main Contractor's names shall be in approved size and design with the Employer's name printed thereon. The Architect's, Quantity Surveyor's and Consultant's names shall be printed in 50mm letters. No other signboards or advertisements will be permitted. The writing must be done by an experienced sign writer. The exact position of erection will be shown by the Architect. The signboard will be to his approval.</p>
B	<p><u>Watching and Lighting</u></p> <p>The Contractor shall provide at his own expense and risk all watching and lighting as necessary to safeguard the works. Plant and material against damage theft.</p>
C	<p><u>Temporary Roads</u></p> <p>The Contractor is to allow for providing where directed all temporary access roads, tracks and paths necessary for the execution of the work, including making good when no longer required.</p>
D	<p><u>Existing and Adjacent Property</u></p> <p>The Contractor must take all necessary steps to safeguarding existing and adjacent property, make good at his own expense any damage to persons or property, caused thereon, and hold the Employer indemnified against any such claim arising.</p> <p>The Contractor will be held fully responsible for the safety of the existing and adjacent buildings and for any damage caused in consequence of these works.</p>

	CARRIED TO COLLECTION	
	16 of 20	
ITEM	DESCRIPTION	
A	<p>He must reinstate all damages at his own expense and indemnify the Employer against any loss.</p> <p><u>Nuisance</u></p> <p>The contractor must take such steps and exercise such care and diligence as to minimise nuisance from dust, noise or any other cause to the occupier of the adjacent properties.</p>	
B	<p><u>Ordering materials</u></p> <p>The Contractor must assist in alleviating the effect of possible shortage of materials by advance ordering of his materials in order to maintain a continuous supply. Early delivery of materials will be permitted and included in interim certificates and upon request by the Architect, the Contractor will be required to produce copies of order forms and invoices to establish that materials have been ordered in sufficient time and to check on material deliveries.</p> <p><u>NOMINATED SUB-CONTRACTORS AND SUPPLIERS</u></p> <p>(See also under FORM OF CONTRACT Clause 31 and 32)</p> <p>The Contractor shall be responsible for Nominated Sub-Contractors in every respect and all in particular it shall be the Contractor's responsibility to ensure that each Sub-contractor commences and completes the work in such manner and is ready on the site with the site and his materials, labour and special plant at such times also as to conform with the Progress Schedule, as specified previously and to ensure satisfactory progress.</p> <p>The Contractor shall also accept liability for and bear cost of General Attendance on Nominated sub-Contractors which shall be deemed to include for:-</p> <p>Allowing the use of standing scaffolding, providing special scaffolding, maintenance and alteration of all scaffolding, retention of all scaffolding until such time as all relevant Sub-Contractor's works are complete, and removal of all scaffolding on completion.</p> <p>Providing space for office accommodation, and for storage of plant and materials; allowing use of sanitary accommodation; the supply of all necessary water, power, lighting and watching; and clearing away all rubbish.</p>	

	CARRIED TO COLLECTION	
	17 of 20	
ITEM	DESCRIPTION	
A	<p><u>Nominated Sub-Contractors (Cont.d)</u></p> <p>The items for "attendance" given hereinafter following prime Cost Sums in respect of Sub- Contractors work shall be deemed to include all the above.</p> <p>Cutting away for and making good after the work of Sub-Contractors as may be required will be measured and valued separately by the Surveyor.</p>	
B	<p><u>Nominated Suppliers</u></p> <p>The cost pf "Fix Only" material to be obtained from Nominated Suppliers which are covered by Prime Cost or Provisional Sums shall include for taking delivery on site, checking with invoices or indents, reporting and claiming damages for shortage and damaged goods, defraying demurrage, signing for having been received in good order, unloading, storing, covering and protection until the time of fixing, unpacking, replacing anything lost or damaged, sorting, assembling, hoisting to required levels and fixing as described.</p> <p>Before placing any order with Nominated Sub-Contractors or Nominated Suppliers the Contractor must ascertain that the terms and conditions of the quotations and the dates of delivery of materials or execution of work comply with the terms of the Contract, and the progress Schedule.</p>	
C	<p><u>Prime Cost Sums</u></p> <p>Where descriptions of items include a P.C. rate per unit, this rate is to cover the Nett supply cost of the unit only. The Contractor's price Must include for the cost of the unit at the rate stated, plus waste, taking delivery, storage, fixing in position, profit and overheads.</p> <p>The total nett cost per unit will be adjusted within the final Account against the P.C. rates stated.</p> <p><u>PROTECTION AND CLEARING</u></p> <p>The Contractor shall cover up and protect from damage, including damage</p>	

from inclement weather, all finished work and unfixed materials including that of Sub-Contractor, etc. to the satisfaction of the Architect until the completion of the Contract. Carefully preserve all trees or bushes on or near Site.

CARRIED TO COLLECTION

18 of 20

ITEM	DESCRIPTION
-------------	--------------------

A	<u>Protection of Trees</u>
---	-----------------------------------

The Contractor shall in the course of Construction take all necessary precaution to preserve any existing trees. The Contractor will not cut down any tree (s) without express authority or written instruction by the Architect. He must at all times liaise with the Architects in this regard.

B	<u>Materials on Site</u>
---	---------------------------------

All materials for incorporation in the works must be stored or adjacent to the site before payment is affected unless specifically exempted by the Architect.

C	<u>Cleaning</u>
---	------------------------

The Contractor shall upon completion of the works, at his own expense, remove and clear away all surplus excavated materials, plants, rubbish and dirt as it accumulates. The Contractor is to find his own dump and shall pay all charges in connection therewith.

D	<u>National Construction Authority</u>
---	---

The contractor should allow for all charges or levies for registration of this project with NCA

E	<u>Value Added Tax</u>
---	-------------------------------

The contractor must allow for all duties and government taxes including value added tax in his unit prices. No lumpsums shall be allowed in this respect.

F	<u>Additional Items</u>
---	--------------------------------

Any additional items (s) which the Tender may wish to price separately and which he considers has not been included in the foregoing conditions. specification and/or Bills of Quantities may be described any priced hereinafter

CARRIED TO SUMMARY

19 of 20

ITEM	DESCRIPTION
	SECTION No. 1 PRELIMINARIES
	COLLECTION
	From page No. 1/1
	From page No. 1/2
	From page No. 1/3
	From page No. 1/4
	From page No. 1/5
	From page No. 1/6
	From page No. 1/7
	From page No. 1/8
	From page No. 1/9
	From page No. 1/10
	From page No. 1/11

From page No.	1/12	
From page No.	1/13	
From page No.	1/14	
From page No.	1/15	
From page No.	1/16	
From page No.	1/17	
From page No.	1/18	
From page No.	1/19	
From page No.	1/20	
TOTAL CARRIED TO GRAND SUMMARY		

ITEM	DESCRIPTION	UNIT	QTY	RATE	AMOUNT
	- <u>ELEMENT NO 1 - SUBSTRUCTURE</u>				
	- <u>(All provisional)</u>				
	- <u>Siteworks and Excavations</u>				
A	- Clear site of all shrubs and undergrowth including grubbing up of roots and dispose off as directed.	SM	567	50	
B	Excavate in bulk not exceeding 1.5metres commencing from existing ground level.	CM	680	300	
C	Excavate in column bases not exceeding 3.0 metres commencing from 1.50m deep level.	CM	50	300	
D	- Excavate in strip foundation footing not exceeding 3.0 metres commencing from 1.50m deep level.	CM	87	300	
	- <u>Filling and Carting away-</u>				
E	- Load and cart away excavated materials from site	CM	680	180	
F	Return, fill and ram selected excavated material	CM	137	180	

G	Approved hardcore bed handpacked, well-watered and compacted laid in layers of 150mm thick	CM	850	990
H	50 mm selected fine material to hardcore surfaces, well rolled and leveled to receive concrete	SM	567	150
I	Apply "Termidor" or any other similar and approved anti termite chemical treatment on blinded surfaces	SM	567	250
J	- 500 gauge polythene sheeting with sides and end laps as described laid on blinded surfaces	SM	567	115
	<u>Plain concrete (1:4:8) in</u>			
K	50mm Thick blinding to strip foundation	SM	164	400
L	Ditto under column bases	SM	112	400
Carried forward to the next page				
Brought forward from previous page				
	<u>Vibrated reinforced insitu concrete class 25/20; with minimum cube crushing strength of 25N/mm² at 28 days; in</u>			
A	Strip footing	CM	33	12,000
B	Column bases	CM	45	12,000
C	Columns	CM	5	12,000
D	150mm Thick ground bed	SM	567	1,800
	<u>Sawn formwork to:</u>			
E	Edges of floor bed 75 - 150mm high in ground floor slab.	LM	142	100
F	Sides of foundation columns.	SM	29	550
	<u>Supply and fix High tensile steel reinforcements bar in structural concrete work including cutting, bending, hoisting, tying wire, spacing blocks and supporting all in position as required to B.S standard 4449 in:</u>			
G	All assorted bars	KG		

			2,572	180	
	<u>Steel fabric mesh reinforcement to B.S. 4483</u>				
H	No. A 142 fabric weighing 2.22Kg/sm fixed in bed	SM	567	400	
	<u>Natural stone walling in cement and sand (1:3) mortar and including reinforcing with 20 x 3mm thick hoop iron in every alternate course.</u>				
I	200mm Thick walling	SM	202	1,900	
	<u>Plinths</u>				
J	12mm thick cement and sand (1:3) render to plinths	SM	40	350	
K	Prepare and apply three coats bituminous paint to rendered plinths	SM	40	300	
TOTAL FOR SUBSTRUCTURE WORKS CARRIED TO SUMMARY					
<u>ELEMENT 2: CONCRETE WORKS</u>					
	<u>Suspended slab</u>				
	<u>Vibrated reinforced insitu concrete class 25/20; with minimum cube crushing strength of 25N/mm² at 28 days; in</u>				
A	150 mm thick suspended 1st floor slabs, power floated.	SM	350	1,900	
	<u>Steel Reinforcement.</u>				
	<u>Supply and fix High tensile steel reinforcements bar in structural concrete work including cutting, bending, hoisting, tying wire, spacing blocks and supporting all in position as required to B.S standard 4449 in: Provisional</u>				
B	All assorted bars in slab	KG	6,304	180	
	<u>Formwork</u>				
	<u>Sawn formwork: to</u>				
C	Soffits of suspended slabs and beams	SM	123	550	
D	Edges of suspended floor slab; 75-150 mm thick girth.	LM	58	70	

	<u>Columns</u> <u>Vibrated reinforced insitu concrete class 25/20; with minimum cube crushing strength of 25N/mm² at 28 days; in</u>				
E	Columns	CM	11	12,000	
Carried forward to the next page					
	Brought forward from previous page <u>Steel Reinforcement</u> <u>Supply and fix High tensile steel reinforcements bar in structural concrete work including cutting, bending, hoisting, tying wire, spacing blocks and supporting all in position as required to B.S standard 4449 in:</u>				
A	8mm diameter bars	KG	623	180	
B	12mm diameter bars	KG	911	180	
	<u>Formwork</u> <u>Sawn formwork: to</u>				
C	Sides of Columns	SM	150	550	
	<u>Beams</u> <u>Vibrated reinforced insitu concrete class 25/20; with minimum cube crushing strength of 25N/mm² at 28 days; in</u>				
D	Beams	CM	45	12,000	
	<u>Steel Reinforcement</u>				

	<u>Supply and fix High tensile steel reinforcements bar in structural concrete work including cutting, bending, hoisting, tying wire, spacing blocks and supporting all in position as required to B.S standard 4449 in:</u>				
E	All assorted bars in beams	KG	6,255	180	
	Carried forward to the next page				
	Brought forward from previous page				
	<u>Formwork</u>				
	<u>Sawn formwork: to</u>				
A	Sides of beams	SM	360	550	
	<u>Staircases</u>				
	<u>Vibrated reinforced insitu concrete class 25/20; with minimum cube crushing strength of 25N/mm² at 28 days; in</u>				
B	Steps of Staircases	CM	1	12,000	
C	Waists of Staircases	CM	2	12,000	
D	150 mm thick landing	SM	3	1,900	
	<u>Steel Reinforcement</u>				
	<u>Supply and fix High tensile steel reinforcements bar in structural concrete work including cutting, bending, hoisting, tying wire, spacing blocks and supporting all in position as required to B.s standard 4449 in:</u>				
E	10mm diameter reinforcement bars	KG	364	180	
F	12mm diameter reinforcement bars	KG	364	180	
	<u>Formwork</u>				



	<u>Sawn formwork: to</u>				
G	Soffits of landing	SM	3	550	
H	Strings of staircases	SM	3	550	
I	Sloping soffits of staircases	SM	12	550	
J	Risers of stairs; 75 - 150mm girth	LM	23	70	
K	Sides of landing; 75 - 150mm girth	LM	4	70	
TOTAL FOR CONCRETEWORKS CARRIED TO SUMMARY					
ELEMENT NO.3: WALLING					
<u>External Walling</u>					
<u>Approved local machine dressed natural stone walling; bedded and jointed in cement and sand (1:4) mortar reinforced with 25x20 gauge hoop iron at every alternate course as described</u>					
A	200mm thick walls	SM	284	2,000	
<u>Internal walling</u>					
<u>Approved local machine dressed natural stone walling; bedded and jointed in cement and sand (1:4) mortar reinforced with 25x20 gauge hoop iron at every alternate course as described</u>					
B	200 mm thick walls	SM	321	2,000	

TOTAL FOR WALLING CARRIED TO SUMMARY

ELEMENT NO 4 - WINDOWS

Mild steel medium duty casement windows: custom made, to match casement panels; sections patterns to architects detail and approval: approved ironmongery: (glass m.s); one coat pre-fabrication and anti-rust primer

A	Window size 2100x1800mm high ditto including a permanent ventilation and other accessories to Architect's schedules.	No	1	34,020
B	Window size 2300x1800mm high ditto including a permanent ventilation and other accessories to Architect's schedules.	No	1	37,260
C	Window size 2200x4500mm high ditto including a permanent ventilation and other accessories to Architect's schedules.	No	1	89,100
D	Window size 900x900mm high ditto including a permanent ventilation and other accessories to Architect's schedules.	No	14	7,290
E	Window size 2400x1800mm high ditto including a permanent ventilation and other accessories to Architect's schedules.	No	2	38,880
F	Window size 2000x1800mm high ditto including a permanent ventilation and other accessories to Architect's schedules.	No	1	32,400
G	Window size 3600x1800mm high ditto including a permanent ventilation and other accessories to Architect's schedules.	No	1	58,320
H	Window size 2100x1200mm high ditto including a permanent ventilation and other accessories to Architect's schedules.	No	1	22,680
I	Window size 2100x1800mm high ditto including a permanent ventilation and other accessories to Architect's schedules.	No	1	34,020
J	Window size 3100x 1800mm high ditto including a permanent ventilation and other accessories to Architect's schedules.	No	1	50,220

K	Window size 1800x 1800mm high ditto including a permanent ventilation and other accessories to Architect's schedules.	No	1	29,160	
	Carried forward				
	brought forward				
	<u>6 mm thick tinted glass and glazing to metal with and including putty glazing compound.</u>				
A	In panes of over 0.10 sm but not exceeding 0.5sm	SM	51	3,200	
B	Ditto but in obscure glass	SM	12	3,500	
	<u>Prepare surfaces, apply undercoat and three finishing coats gloss oil paint to metal surfaces</u>				
C	Windows: both sides measured	SM	63	400	
	<u>In situ concrete cills in c/s 1:2:4 mix</u>				
D	250 x 50mm Thick cill to achitectural mouldings and decorations including all necessary formwork and reinforcemnt.	LM	47	1,250	
	<u>Curtain Rod</u>				
E	Double mild steel curtain rod 50mm diameter tubular section;end brackets,fixing with chromium plated screws to background requiring plugging.	LM	47	1,400	
	WINDOWS CARRIED TO BILL SUMMARY				
	ELEMENT NO 5 - DOORS				
	<u>Timber Doors</u>				

50 mm Thick single leaf flush door: Semi-Solid core; to british standards 459 100x 50mm top rail, 150 x 50mm bottom rail; painted both sides: hardwood lipped edges as per Architect's opening schedule.

A 900 x 2150 mm high single leaf. No 12 11,000

B 820 x 2150mm high single leaf. No 12 9,000

C 1200 x 2150mm high double leavea - Mahogany doors No 6 2,100

Mahogany door frames to Architects approval

D 200 x 50 mm Door frame: rebated: plugged LM 228 1,800

E 40 x 25 mm Architrave: sprayed LM 228 275

F 25 mm Quadrant LM 228 275

Prepare and apply one coat of aluminium wood primer on timber surfaces in contact with concrete or masonry

F Over 100 but not exceeding 200 mm girth LM 228 115

Prepare surfaces: apply three coats matt varnish or other equal approved: on timber surfaces: to

G General timber surfaces: doors SM 46 400

Iron mongery

Supply and fix approved ironmongery: matching screws: locks to include a set of 3 keys; to architects approval

H 100mm heavy duty hinges from "Assa Abloy" or any other equal and approved Prs 45 650

Carried forward

Brought forward

Iron mongery - continued

A Ditto but 3 - lever locks complete with handles No



B	38 mm Diameter oval chrome door stop; floor or wall mounted	No	30	3,500	
	<u>Steel doors</u>				
	2750x2400 mm high entrance door comprising of 200 high x 900 mm wide 3mm thick spray painted embossed mild steel sheeting including 5mm thick obscured glass 1000x200mm high glass panels fixed with putty (m.s) hung in double leaves.	No	30	300	
	<u>Painting and Decoration</u>				
	<u>Prepare surfaces and apply three coats of gloss oil paint to</u>				
D	Metal surfaces (measured both sides overall) -	SM	106	400	
	Carried forward				
	Brought forward				
	<u>Iron mongery</u>				
	<u>Supply and fix approved ironmongery: matching screws: locks to include a set of 3 keys; to architect's schedules</u>				
A	38 mm Diameter oval chrome door stop; floor or wall mounted	No	8	200	

B 5 Lever mortice steel door lock from "Assa Abloy" or any other equal and approved

No

8

5,000

DOORS CARRIED TO BILL SUMMARY

ELEMENT NO 6 – FINISHES

FLOOR FINISHES

Screed: cement and sand (1:4) on concrete: wood floated finished; to

A 40mm Thick floor to receive ceramic tiles (m.s)

SM

340

400

B 20mm Thick ditto to receive terrazzo finish (m.s)

SM

224

350

	<u>Allow PC Sum of Ksh. 1,200.00 Per Square Meter + VAT ; in the supply and fixing of 6mm thick ceramic floor tiles as 'Micasso' or equal and approved including pointing in matching colour cement,laid on prepared screed (m/s)</u>				
D	In floors	SM	291	2,200	
E	Ditto but non - slip tiles	SM	49	2,200	
F	75mm high skirting	LM	375	180	
	<u>Terrazzo Finish</u>				
G	40mm thick terrazzo floor paving laid to falls with and including plastic dividing strips set flush to other finishes all including colour to Engineer's approval as described in:	SM	224	1,800	
	<u>INTERNAL WALL FINISHES</u>				
	<u>Plaster: 12 mm cement/lime putty/sand: steel trowelled: on masonry or concrete: to</u>				
H	Walls and concrete surfaces	SM	1,020	450	
	<u>Prepare surfaces: apply three coats Crown Solo silk vinyl emulsion paint or other equal approved: on steel trowelled plaster: to</u>				
I	Walls and concrete surfaces internally	SM	1,020	400	
	Carried forward				
	Brought forward				
	<u>Backing: 20 mm cement/sand (1:4): on masonry or concrete: wood float finished: to</u>				
A	Walls to receive ceramic tiles (m.s.)	SM	189	390	

Allow PC Sum of Ksh. 1,200.00 Per Square Meter + VAT ; in the supply and fix approved coloured ceramic wall tiles as 'Micasso' or equal and approved; to regular pattern; bedding and jointing in quality adhesive joints with proprietary grouting laid on cement and sand backing (m/s); Tenderers to allow for chamfer, corner, strips, cutting, fixing etc ; all to Architect's approval

B	300 x 200 x 4 mm Thick tiles	SM	189	2,200
---	------------------------------	----	-----	-------

EXTERNAL WALL FINISHES

30mm thick external render in cement and sand(1:3): steel trowelled: on masonry or concrete: to

C	Walls and concrete surfaces	SM	354	400
---	-----------------------------	----	-----	-----

Painting

Prepare surfaces and apply three coats Crown first grade permaplast paint to architects approval:-

D	Walls and concrete surfaces externally	SM	354	550
---	--	----	-----	-----

Carried forward

Brought forward

CEILING FINISHES

Plaster: 12 mm cement/lime putty/sand: steel trowelled: on masonry or concrete: to

A	Soffit of suspended slab and beams	SM	351	400
---	------------------------------------	----	-----	-----

Painting and Decoration

	<u>Prepare surfaces: apply three coats Crown Solo vinyl emulsion paint or other equal approved: on steel trowelled plaster: to</u>				
B	Plastered soffits of concrete surfaces	SM	351	400	
	<u>STAIRCASES FINISHES</u>				
	<u>25mm Thick Screed: cement and sand (1:3): on concrete; to receive ceramic floor tiles (m.s)</u>				
C	Treads; 250mm wide	SM	9	400	
D	Risers; 150mm high	SM	4	400	
E	Landing	SM	3	400	
	<u>Staircase Finish</u>				
	<u>Allow PC Sum of Ksh. 1,200.00 Per Square Meter + VAT ; in the supply and fixing of 6mm thick ceramic floor tiles as 'Micasso' or equal and approved including pointing in matching colour cement,laid on prepared screed (m/s)</u>				
F	Treads; 250mm wide	SM	9	2,200	
G	Risers; 150mm high	SM	4	2,200	
H	Landing	SM	6	2,200	
	Carried forward				
	Brought forward				
	<u>Plaster: 9 mm first coat of cement, lime putty and sand (1:2:9); 4 mm second coat of cement lime putty and sand (1:1:6): steel trowelled: to</u>				
A	Slopping soffites of staircases	SM	15	400	
B	Soffits of landings	SM	3	400	

Prepare surfaces: apply three coats Crown Solo vinyl emulsion paint or other equal approved: on steel trowelled plaster: to

C	Sloping soffites of staircases	SM	15	400
---	--------------------------------	----	----	-----

D	Soffits of landings	SM	3	400
---	---------------------	----	---	-----

Staircase & Balcony railing - frameless glass

E	Supply and fix 900mm high steel staircase railing - Pattern to Architect's approval	LM	26	6,500
---	---	----	----	-------

FINISHES CARRIED TO BILL SUMMARY

	SUMMARY	PAGE NO
1	SUBSTRUCTURE WORKS	GF/2
2	CONCRETE WORKS	GF/5
3	WALLING	GF/6
4	WINDOWS	GF/8

5	DOORS	GF/11			
6	FINISHES	GF/15			
TOTAL FOR SUBSTRUCTURE AND GROUND FLOOR WORKS CARRIED TO SUMMARY					

ITEM	DESCRIPTION	UNIT	QTY	RATE	AMOUNT
A	<p><u>ELEMENT 1: CONCRETE WORKS</u></p> <p><u>Suspended slab</u></p> <p><u>Vibrated reinforced insitu concrete class 25/20; with minimum cube crushing strength of 25N/mm² at 28 days; in</u></p> <p>150 mm thick suspended 2nd level floor slabs, power floated.</p> <p><u>Steel Reinforcement.</u></p> <p><u>Supply and fix High tensile steel reinforcements bar in structural concrete work including cutting, bending, hoisting, tying wire, spacing blocks and supporting all in position as required to B.S standard 4449 in:</u></p>	SM	350	1,800	

B	All assorted bars in slab	KG	6,340	180	
	<u>Formwork</u>				
	<u>Sawn formwork: to</u>				
C	Soffits of suspended slabs and beams	SM	350	550	
D	Edges of suspended floor slab; 75-150 mm thick girth.	LM	110	175	
	<u>Columns</u>				
	<u>Vibrated reinforced insitu concrete class 25/20; with minimum cube crushing strength of 25N/mm² at 28 days; in</u>				
E	Columns	CM	11	12,000	
Carried forward to the next page					
Brought forward from previous page					
	<u>Steel Reinforcement</u>				
	<u>Supply and fix High tensile steel reinforcements bar in structural concrete work including cutting, bending, hoisting, tying wire, spacing blocks and supporting all in position as required to B.S standard 4449 in:</u>				
A	8mm diameter bars	KG	623	180	
B	12mm diameter bars	KG	746	180	
	<u>Formwork</u>				
	<u>Sawn formwork: to</u>				
C	Sides of Columns	SM	150	550	
	<u>Beams</u>				

	<u>Vibrated reinforced insitu concrete class 25/20; with minimum cube crushing strength of 25N/mm² at 28 days; in</u>				
D	Beams	CM	34	12,000	
	<u>Steel Reinforcement</u>				
	<u>Supply and fix High tensile steel reinforcements bar in structural concrete work including cutting, bending, hoisting, tying wire, spacing blocks and supporting all in position as required to B.S standard 4449 in:</u>				
E	All assorted bars in beams	KG	4,760	180	
Carried forward to the next page					
	Brought forward from previous page				
	<u>Formwork</u>				
	<u>Sawn formwork: to</u>				
A	Sides of beams	SM	360	550	
	<u>Staircases</u>				
	<u>Vibrated reinforced insitu concrete class 25/20; with minimum cube crushing strength of 25N/mm² at 28 days; in</u>				
B	Steps of Staircases	CM	1	12,000	
C	Waists of Staircases	CM	2	12,000	
D	150 mm thick landing	SM	3	1,800	
	<u>Steel Reinforcement</u>				

Supply and fix High tensile steel reinforcements bar in structural concrete work including cutting, bending, hoisting, tying wire, spacing blocks and supporting all in position as required to B.s standard 4449 in:

E	10mm diameter reinforcement bars	KG	364	180
F	12mm diameter reinforcement bars	KG	364	180

Carried forward to the next page

Brought forward from previous page

Formwork

Sawn formwork: to

A	Soffits of landing	SM	3	550
B	Strings of staircases	SM	3	550
C	Sloping soffits of staircases	SM	12	550
D	Risers of stairs; 75 - 150mm girth	LM	23	175

	TOTAL FOR CONCRETE WORKS CARRIED TO SUMMARY				
	<u>ELEMENT NO.2: WALLING</u>				
	<u>External Walling</u>				
	-				
	<u>Approved local machine dressed natural stone walling;bedded and jointed in cement and sand (1:4) mortar reinforced with 25×20 gauge hoop iron at every alternate course as described</u>				
A	200mm thick walls	SM	271	2,000	
	<u>Internal walling</u>				
	<u>Approved local machine dressed natural stone walling;bedded and jointed in cement and sand (1:4) mortar reinforced with 25×20 gauge hoop iron at every alternate course as described</u>				
B	200 mm thick walls	SM	310	2,000	
C	200 mm thick parapet walls	SM	139	2,000	

	TOTAL FOR WALLING CARRIED TO SUMMARY				
	<u>ELEMENT NO 3 - WINDOWS</u>				
	<u>Mild steel medium duty casement windows: custom made , to match casement panels; sections patterns to architects detail and approval: approved ironmongery: (glass m.s); one coat pre-fabrication and anti-rust primer</u>				
A	- Window size 2750x1800mm high ditto including a permanent ventilation and other accessories to Architect's schedules.	No	4	49,500	
B	Window size 900x900mm high ditto including a permanent ventilation and other accessories to Architect's schedules.	No	6	8,100	
C	- Window size 2400x1800mm high ditto including a permanent ventilation and other accessories to Architect's schedules.	No	3	43,200	
D	- Window size 1700x1800mm high ditto including a permanent ventilation and other accessories to Architect's schedules.	No	1	30,600	
E	Window size 3600x1800mm high ditto including a permanent ventilation and other accessories to Architect's schedules.	No	1	64,800	
F	Window size 2100x900mm high ditto including a permanent ventilation and other accessories to Architect's schedules.	No	1	18,900	
G	Window size 3100x900mm high ditto including a permanent ventilation and other accessories to Architect's schedules.	No	1	27,900	
H	Window size 1800x1800mm high ditto including a permanent ventilation and other accessories to Architect's schedules.	No	2	32,400	
I	Window size 3800x1800mm high ditto including a permanent ventilation and other accessories to Architect's schedules.	No	1	68,400	
	Carried forward				
	brought forward				

	<u>4mm thick clear glass and glazing to metal with and including putty glazing compound.</u>				
A	- In panes of over 0.10 sm but not exceeding 0.5sm	SM	46	3,200	
B	Ditto but in obscure glass	SM	8	3,500	
	<u>Prepare surfaces, apply undercoat and three finishing coats gloss oil paint to metal surfaces</u>				
C	- Windows: both sides measured	SM	54	400	
	<u>In situ concrete cills in c/s 1:2:4 mix</u>				
D	- 250 x 50mm Thick cill to achitectural mouldings and decorations including all necessary formwork and reinforcemnt.	LM	60	1,250	
	<u>Curtain Rod</u>				
E	- Double mild steel curtain rod 50mm diameter tubular section;end brackets,fixing with chromium plated screws to background requiring plugging.	LM	60	1,400	
WINDOWS CARRIED TO BILL SUMMARY					
<u>ELEMENT NO 4 - DOORS</u>					
	<u>Timber Doors</u>				
	- <u>50 mm Thick single leaf flush door: Semi-Solid core; to british standards 459 100x 50mm top rail, 150 x 50mm bottom rail; painted both sides: hardwood lipped edges as per Architect's opening schedule.</u>				
A	- 900 x 2150 mm high single leaf.	No	9	11,000	

B	820 x 2150mm high single leaf. <u>Mahogany door frame to Architects approval</u> -	No	12	9,000	
C	200 x 50 mm Door frame: rebated: plugged	LM	168	1,800	
D	40 x 25 mm Architrave: sprayed	LM	168	275	
E	25 mm Quadrant <u>Prepare and apply one coat of aluminium wood primer on timber surfaces in contact with concrete or masonry</u> -	LM	168	275	
F	Over 100 but not exceeding 200 mm girth <u>Prepare surfaces: apply three coats matt varnish or other equal approved: on timber surfaces: to</u> -	LM	168	115	
G	General timber surfaces: doors <u>Iron mongery</u> <u>Supply and fix approved ironmongery: matching screws: locks to include a set of 3 keys; to architects approval</u> -	SM	46	400	
H	- 100mm heavy duty hinges from "Assa Abloy" or any other equal and approved	Prs	32	650	
<i>Carried forward</i>					
<i>Brought forward</i>					
	<u>Iron mongery - continued</u> -				
A	Ditto but 3 - lever locks complete with handles	No	21	3,500	
B	38 mm Diameter oval chrome door stop; floor or wall mounted	No	21	300	
	<u>Steel doors</u> -				

C	<p>900x2200 mm high entrance door comprising of 200 high x 900 mm wide 3mm thick spray painted embossed mild steel sheeting including 5mm thick obscured glass 1000x200mm high glass panels fixed with putty (m.s) hung in single leaf.</p> <p><u>Painting and Decoration</u></p> <p><u>Prepare surfaces and apply three coats of gloss oil paint to</u></p> <p>-</p>	No	4	23,760	
D	<p>Metal surfaces (measured both sides overall)</p> <p>-</p> <p>-</p> <p>-</p> <p>-</p> <p>-</p>	SM	15	400	
<i>Carried forward</i>					
<i>Brought forward</i>					
	<p>- <u>Iron mongery</u></p> <p><u>Supply and fix approved ironmongery: matching screws: locks to include a set of 3 keys; to architect's schedules</u></p>				
B	<p>- 5 Lever mortice steel door lock from "Assa Abloy" or any other equal and approved</p>	No	4	5,500	
A	<p>- 38 mm Diameter oval chrome door stop; floor or wall mounted</p>	No	4	300	

	DOORS CARRIED TO BILL SUMMARY				
	<u>ELEMENT NO 5 - FINISHES</u>				
	<u>FLOOR FINISHES</u>				
	- <u>Screed: cement and sand (1:4) on concrete: wood floated finished; to</u>				
A	- 40mm Thick floor to receive ceramic tiles (m.s)	SM	350	400	
	<u>Allow PC Sum of Ksh. 1,200.00 Per Square Meter + VAT ; in the supply and fixing of 6mm thick ceramic floor tiles as 'Micasso' or equal and approved including pointing in matching colour cement,laid on prepared screed (m/s)</u>				
B	- In floors	SM	306	2,200	
C	- Ditto but non - slip tiles	SM	44	2,200	
D	- 75mm high skirting	LM	247	180	
	<u>INTERNAL WALL FINISHES</u>				
	- <u>Plaster: 12 mm cement/lime putty/sand: steel trowelled: on masonry or concrete: to</u>				
	-				

F	Walls and concrete surfaces <u>Prepare surfaces: apply three coats Crown Solo silk vinyl emulsion paint or other equal approved: on steel trowelled plaster: to</u>	SM	918	450	
G	Walls and concrete surfaces internally	SM	918	400	
<i>Carried forward</i>					
<i>Brought forward</i>					
A	<u>Backing: 20 mm cement/sand (1:4): on masonry or concrete: wood float finished: to</u> - Walls to receive ceramic tiles (m.s.)	SM	54	390	
B	<u>Allow PC Sum of Ksh. 1,200.00 Per Square Meter + VAT ; in the supply and fix approved coloured ceramic wall tiles as 'Micasso' or equal and approved; to regular pattern; bedding and jointing in quality adhesive joints with proprietary grouting laid on cement and sand backing (m/s); Tenderers to allow for chamfer, corner, strips, cutting, fixing etc ; all to Architect's approval</u> - 300 x 200 x 4 mm Thick tiles	SM	54	2,200	
<u>EXTERNAL WALL FINISHES</u>					
C	- <u>External cement and sand(1:3) render: steel trowelled: on masonry or concrete: to</u> - Walls and concrete surfaces	SM	354	400	
D	<u>Painting</u> <u>Prepare surfaces and apply three coats first grade permaplast paint to architects approval:-</u> - Walls and concrete surfaces externally	SM			

	<u>on prepared screed (m/s)</u>				
F	- Treads; 250mm wide	SM	9	2,200	
G	Risers; 150mm high	SM	4	2,200	
H	- Landing.	SM	6	2,200	
	-				
	<i>Carried forward</i>				
	<i>Brought forward</i>				
	- <u>Plaster: 9 mm first coat of cement, lime putty and sand (1:2:9): 4 mm second coat of cement lime putty and sand (1:1:6): steel trowelled: to</u>				
A	- Sloping soffites of staircases	SM	15	400	
B	Soffits of landings	SM	3	400	
	<u>Prepare surfaces: apply three coats Crown Solo vinyl emulsion paint or other equal approved: on steel trowelled plaster: to</u>				
C	- Sloping soffites of staircases	SM	15	400	
D	Soffits of landings	SM	3	400	
	<u>Staircase & Balcony railing - frameless glass</u>				
E	Supply and fix 900mm high steel staircase railing - Pattern to Architect's approval	LM	13	6,500	

	FINISHES CARRIED TO BILL SUMMARY			
--	---	--	--	--

	-			
	<u>SUMMARY</u>	<u>PAGE NO</u>		

1	CONCRETE WORKS	FF/4		
----------	-----------------------	-------------	--	--

2	WALLING	FF/5		
----------	----------------	-------------	--	--

3	WINDOWS	FF/7		
----------	----------------	-------------	--	--

4	DOORS	FF/10		
----------	--------------	--------------	--	--

5	FINISHES	FF/14		
----------	-----------------	--------------	--	--

	TOTAL FOR FIRST FLOOR WORKS CARRIED TO SUMMARY			
--	---	--	--	--

ITEM	DESCRIPTION	UNIT	QTY	RATE	AMOUNT
	PRIME COST (P.C.) AND PROVISIONAL SUMS: <i>The following sums may be expended or omitted in whole or in part on sole written authority of the Architect:</i>				
1	<u>ELECTRICAL ENGINEERING SERVICES</u> <u>Electrical Installation:</u> Provide a Prime Cost sum of shillings Two Million, five , Hundred Thousand Only (Shs 1,500,000/=) for internal electrical installation to be executed by a nominated sub-contractor. Add: for profit and overheads	SUM %	1	1,000,000	
2	<u>MECHANICAL ENGINEERING SERVICES:</u> <u>Plumbing and Drainage</u> Provide a Prime Cost sum of shillings One Million, five Hundred and Fift Thousand Only (Shs 1,500,000/=) for internal mechanical installation to be executed by a nominated sub-contractor Add: for profit and overheads	SUM %	1	1,000,000	
3	<u>FITTINGS AND FIXTURES:</u> <u>Plumbing and Drainage</u> Provide a Prime Cost sum of shillings Seven Hundred Thousand Only (Shs 700,000/=) for fittings and fixtures installation to be executed by a nominated sub- contractor Add: for profit and overheads	SUM %	1	700,000	
4	<u>Borehole:</u> Provide a Provisional Sum of Shillings Two Million Only (Kshs2,000,000.00) for Borehole	SUM	1		

5	Fencing: Provide a Prime Cost of Shillings Four Hundred Thousand Only (Kshs 400,000.00) for Fencing	SUM	1		
6	Contingency sum: Provide a Provisional Sum of Shillings Five Hundred Thousand Only (Kshs 350,000.00) for Contingencies	SUM	1		
PRIME COST (P.C.) AND PROVISIONAL SUMS CARRIED TO SUMMARY					

MAIN SUMMARY					
ITEM	DESCRIPTION	UNIT	QTY	RATE (Kshs)	AMOUNT (Kshs)
	PRELIMINARIES				
	SUBSTRUCTURE & GROUND FLOOR WORKS				
	FIRST FLOOR WORKS				
	PRIME COST & PROVISIONAL SUMS				
	SUB TOTAL				
	Charge 0.03% PPRA Capacity Building Levy on the Sub Total				
	Charge 16% VAT on the Sub Total				
GRAND TOTAL CARRIED FORWARD TO FORM OF TENDER					

AMOUNT IN WORDS

.....

CONTRACTOR'S NAME

.....

ADDRESS

.....

SIGNATURE & STAMP

.....

DATE

.....

WITNESS NAME

.....

ADDRESS

.....

.....

SIGNATURE

.....



**PART III - CONDITIONS OF CONTRACT
AND CONTRACT FORMS**

SECTION VIII - GENERAL CONDITIONS OF CONTRACT

These General Conditions of Contract (GCC), read in conjunction with the Special Conditions of Contract (SCC) and other documents listed therein, should be a complete document expressing fairly the rights and obligations of both parties.

These General Conditions of Contract have been developed on the basis of considerable international experience in the drafting and management of contracts, bearing in mind a trend in the construction industry towards simpler, more straightforward language.

The GCC can be used for both smaller admeasurement contracts and lump sum contracts.

General Conditions of Contract

A. General

1. Definitions

1.1 Bold face type is used to identify defined terms.

- a) **The Accepted Contract Amount** means the amount accepted in the Letter of Acceptance for the execution and completion of the Works and the remedying of any defects.
- b) **The Activity Schedule** is a schedule of the activities comprising the construction, installation, testing, and commissioning of the Works in a lump sum contract. It includes a lump sum price for each activity, which is used for valuations and for assessing the effects of Variations and Compensation Events.
- c) **The Adjudicator** is the person appointed jointly by the Procuring Entity and the Contractor to resolve disputes in the first instance, as provided for in GCC 23.
- d) **Bill of Quantities** means the priced and completed Bill of Quantities forming part of the Bid.
- e) **Compensation Events** are those defined in GCC Clause 42 hereunder.
- f) **The Completion Date** is the date of completion of the Works as certified by the Project Manager, in accordance with GCC Sub-Clause 53.1.
- g) **The Contract** is the Contract between the Procuring Entity and the Contractor to execute, complete, and maintain the Works. It consists of the documents listed in GCC Sub-Clause 2.3 below.
- h) **The Contractor** is the party whose Bid to carry out the Works has been accepted by the Procuring Entity.
- i) **The Contractor's Bid** is the completed bidding document submitted by the Contractor to the Procuring Entity.
- j) **The Contract Price** is the Accepted Contract Amount stated in the Letter of Acceptance and thereafter as adjusted in accordance with the Contract.
- k) **Days** are calendar days; months are calendar months.
- l) **Day works** are varied work inputs subject to payment on a time basis for the Contractor's employees and Equipment, in addition to payments for associated Materials and Plant.
- m) **A Defect** is any part of the Works not completed in accordance with the Contract.
- n) **The Defects Liability Certificate** is the certificate issued by Project Manager upon correction of defects by the Contractor.
- o) **The Defects Liability Period** is the period **named in the SCC** pursuant to Sub-Clause 34.1 and calculated from the Completion Date.
- p) **Drawings** means the drawings of the Works, as included in the Contract, and any additional and modified drawings issued by (or on behalf of) the Procuring Entity in accordance with the Contract, include calculations and other information provided or approved by the Project Manager for the execution of the Contract.
- q) **The Procuring Entity** is the party who employs the Contractor to carry out the Works, **as specified in the SCC**, who is also the Procuring Entity.
- r) **Equipment** is the Contractor's machinery and vehicles brought temporarily to the Site to construct the Works.

- s) **“In writing” or “written”** means hand-written, type-written, printed or electronically made, and resulting in a permanent record;
- t) The Initial Contract Price is the Contract Price listed in the Procuring Entity's Letter of Acceptance.
- u) **The Intended Completion Date** is the date on which it is intended that the Contractor shall complete the Works. The Intended Completion Date is **specified in the SCC**. The Intended Completion Date may be revised only by the Project Manager by issuing an extension of time or an acceleration order.
- v) **Materials** are all supplies, including consumables, used by the Contractor for incorporation in the Works.
- w) **Plant** is any integral part of the Works that shall have a mechanical, electrical, chemical, or biological function.
- x) **The Project Manager** is the person **named in the SCC** (or any other competent person appointed by the Procuring Entity and notified to the Contractor, to act in replacement of the Project Manager) who is responsible for supervising the execution of the Works and administering the Contract.
- y) **SCC** means Special Conditions of Contract.
- z) **The Site** is the area of the works as **defined as such in the SCC**.
- aa) **Site Investigation Reports** are those that were included in the bidding document and are factual and interpretative reports about the surface and subsurface conditions at the Site.
- bb) **Specification** means the Specification of the Works included in the Contract and any modification or addition made or approved by the Project Manager.
- cc) **The Start Date** is **given in the SCC**. It is the latest date when the Contractor shall commence execution of the Works. It does not necessarily coincide with any of the Site Possession Dates.
- dd) **A Subcontractor** is a person or corporate body who has a Contract with the Contractor to carry out a part of the work in the Contract, which includes work on the Site.
- ee) **Temporary Works** are works designed, constructed, installed, and removed by the Contractor that are needed for construction or installation of the Works.
- ff) **A Variation** is an instruction given by the Project Manager which varies the Works.
- gg) **The Works** are what the Contract requires the Contractor to construct, install, and turn over to the Procuring Entity, **as defined in the SCC**.

2 Interpretation

- 21 In interpreting these GCC, words indicating one gender include all genders. Words indicating the singular also include the plural and words indicating the plural also include the singular. Headings have no significance. Words have their normal meaning under the language of the Contract unless specifically defined. The Project Manager shall provide instructions clarifying queries about these GCC.
- 22 If sectional completion is specified in the SCC, references in the GCC to the Works, the Completion Date, and the Intended Completion Date apply to any Section of the Works (other than references to the Completion Date and Intended Completion Date for the whole of the Works).
- 23 The documents forming the Contract shall be interpreted in the following order of priority:
 - a) Agreement,
 - b) Letter of Acceptance,
 - c) Contractor's Bid,
 - d) Special Conditions of Contract,
 - e) General Conditions of Contract, including Appendices,
 - f) Specifications,
 - g) Drawings,
 - h) Bill of Quantities⁶, and
 - i) any other document **listed in the SCC** as forming part of the Contract.

⁶In lump sum contracts, delete “Bill of Quantities” and replace with “Activity Schedule.”

3. Language and Law

- 3.1 The language of the Contract is English Language and the law governing the Contract are the Laws of Kenya.
- 3.2 Throughout the execution of the Contract, the Contractor shall comply with the import of goods and services prohibitions in the Procuring Entity's Country when
 - a) as a matter of law or official regulations, Kenya prohibits commercial relations with that country; or
 - b) by an act of compliance with a decision of the United Nations Security Council taken under Chapter VII of the Charter of the United Nations, Kenya prohibits any import of goods from that country or any payments to any country, person, or entity in that country.

4. Project Manager's Decisions

- 4.1 Except where otherwise specifically stated, the Project Manager shall decide contractual matters between the Procuring Entity and the Contractor in the role representing the Procuring Entity.

5. Delegation

- 5.1 Otherwise **specified in the SCC**, the Project Manager may delegate any of his duties and responsibilities to other people, except to the Adjudicator, after notifying the Contractor, and may revoke any delegation after notifying the Contractor.

6. Communications

- 6.1 Communications between parties that are referred to in the Conditions shall be effective only when in writing. A notice shall be effective only when it is delivered.

7. Subcontracting

- 7.1 The Contractor may subcontract with the approval of the Project Manager, but may not assign the Contract without the approval of the Procuring Entity in writing. Subcontracting shall not alter the Contractor's obligations.

8. Other Contractors

- 8.1 The Contractor shall cooperate and share the Site with other contractors, public authorities, utilities, and the Procuring Entity between the dates given in the Schedule of Other Contractors, as **referred to in the SCC**. The Contractor shall also provide facilities and services for them as described in the Schedule. The Procuring Entity may modify the Schedule of Other Contractors, and shall notify the Contractor of any such modification.

9. Personnel and Equipment

- 9.1 The Contractor shall employ the key personnel and use the equipment identified in its Bid, to carry out the Works or other personnel and equipment approved by the Project Manager. The Project Manager shall approve any proposed replacement of key personnel and equipment only if their relevant qualifications or characteristics are substantially equal to or better than those proposed in the Bid.
- 9.2 If the Project Manager asks the Contractor to remove a person who is a member of the Contractor's staff or work force, stating the reasons, the Contractor shall ensure that the person leaves the Site within seven days and has no further connection with the work in the Contract.
- 9.3 If the Procuring Entity, Project Manager or Contractor determines, that any employee of the Contractor be determined to have engaged in Fraud and Corruption during the execution of the Works, then that employee shall be removed in accordance with Clause 9.2 above.

10. Procuring Entity's and Contractor's Risks

- 10.1 The Procuring Entity carries the risks which this Contract states are Procuring Entity's risks, and the Contractor carries the risks which this Contract states are Contractor's risks.

11. Procuring Entity's Risks

- 11.1 From the Start Date until the Defects Liability Certificate has been issued, the following are Procuring Entity's risks:
- a) The risk of personal injury, death, or loss of or damage to property (excluding the Works, Plant, Materials, and Equipment), which are due to
 - i) use or occupation of the Site by the Works or for the purpose of the Works, which is the unavoidable result of the Works or
 - ii) negligence, breach of statutory duty, or interference with any legal right by the Procuring Entity or by any person employed by or contracted to him except the Contractor.
 - b) The risk of damage to the Works, Plant, Materials, and Equipment to the extent that it is due to a fault of the Procuring Entity or in the Procuring Entity's design, or due to war or radioactive contamination directly affecting the country where the Works are to be executed.
- 11.2 From the Completion Date until the Defects Liability Certificate has been issued, the risk of loss of or damage to the Works, Plant, and Materials is a Procuring Entity's risk except loss or damage due to
- aa) a Defect which existed on the Completion Date,
 - bb) an event occurring before the Completion Date, which was not itself a Procuring Entity's risk, or
 - cc) the activities of the Contractor on the Site after the Completion Date.

12. Contractor's Risks

- 12.1 From the Starting Date until the Defects Liability Certificate has been issued, the risks of personal injury, death, and loss of or damage to property (including, without limitation, the Works, Plant, Materials, and Equipment) which are not Procuring Entity's risks are Contractor's risks.

13. Insurance

- 13.1 The Contractor shall provide, in the joint names of the Procuring Entity and the Contractor, insurance cover from the Start Date to the end of the Defects Liability Period, in the amounts and deductibles **stated in the SCC** for the following events which are due to the Contractor's risks:
- a) loss of or damage to the Works, Plant, and Materials;
 - b) loss of or damage to Equipment;
 - c) loss of or damage to property (except the Works, Plant, Materials, and Equipment) in connection with the Contract; and
 - d) personal injury or death.
- 13.2 Policies and certificates for insurance shall be delivered by the Contractor to the Project Manager for the Project Manager's approval before the Start Date. All such insurance shall provide for compensation to be payable in the types and proportions of currencies required to rectify the loss or damage incurred.
- 13.3 If the Contractor does not provide any of the policies and certificates required, the Procuring Entity may effect the insurance which the Contractor should have provided and recover the premiums the Procuring Entity has paid from payments otherwise due to the Contractor or, if no payment is due, the payment of the premiums shall be a debt due.
- 13.4 Alterations to the terms of an insurance shall not be made without the approval of the Project Manager.
- 13.5 Both parties shall comply with any conditions of the insurance policies.

14. Site Data

- 14.1 The Contractor shall be deemed to have examined any Site Data **referred to in the SCC**, supplemented by any information available to the Contractor.

15. Contractor to Construct the Works

- 15.1 The Contractor shall construct and install the Works in accordance with the Specifications and Drawings.

16. The Works to Be Completed by the Intended Completion Date

16.1 The Contractor may commence execution of the Works on the Start Date and shall carry out the Works in accordance with the Program submitted by the Contractor, as updated with the approval of the Project Manager, and complete them by the Intended Completion Date.

17. Approval by the Project Manager

17.1 The Contractor shall submit Specifications and Drawings showing the proposed Temporary Works to the Project Manager, for his approval.

17.2 The Contractor shall be responsible for design of Temporary Works.

17.3 The Project Manager's approval shall not alter the Contractor's responsibility for design of the Temporary Works.

17.4 The Contractor shall obtain approval of third parties to the design of the Temporary Works, where required.

17.5 All Drawings prepared by the Contractor for the execution of the temporary or permanent Works, are subject to prior approval by the Project Manager before this use.

18. Safety

18.1 The Contractor shall be responsible for the safety of all activities on the Site.

19. Discoveries

19.1 Anything of historical or other interest or of significant value unexpectedly discovered on the Site shall be the property of the Procuring Entity. The Contractor shall notify the Project Manager of such discoveries and carry out the Project Manager's instructions for dealing with them.

20. Possession of the Site

20.1 The Procuring Entity shall give possession of all parts of the Site to the Contractor. If possession of a part is not given by the date **stated in the SCC**, the Procuring Entity shall be deemed to have delayed the start of the relevant activities, and this shall be a Compensation Event.

21. Access to the Site

21.1 The Contractor shall allow the Project Manager and any person authorized by the Project Manager access to the Site and to any place where work in connection with the Contract is being carried out or is intended to be carried out.

22. Instructions, Inspections and Audits

22.1 The Contractor shall carry out all instructions of the Project Manager which comply with the applicable laws where the Site is located.

22.2 The Contractor shall keep, and shall make all reasonable efforts to cause its Subcontractors and sub-consultants to keep, accurate and systematic accounts and records in respect of the Works in such form and details as will clearly identify relevant time changes and costs.

22.3 The Contractor shall permit and shall cause its subcontractors and sub-consultants to permit, the Procuring Entity and/or persons appointed by the Public Procurement Regulatory Authority to inspect the Site and/or the accounts and records relating to the procurement process, selection and/or contract execution, and to have such accounts and records audited by auditors appointed by the Public Procurement Regulatory Authority. The Contractor's and its Subcontractors' and sub-consultants' attention is drawn to Sub-Clause 25.1 (Fraud and Corruption) which provides, inter alia, that acts intended to materially impede the exercise of the Public Procurement Regulatory Authority's inspection and audit rights constitute a prohibited practice subject to contract termination (as well as to a determination of ineligibility pursuant to the Public Procurement Regulatory Authority's prevailing sanctions procedures).

23. Appointment of the Adjudicator

- 23.1 The Adjudicator shall be appointed jointly by the Procuring Entity and the Contractor, at the time of the Procuring Entity's issuance of the Letter of Acceptance. If, in the Letter of Acceptance, the Procuring Entity does not agree on the appointment of the Adjudicator, the Procuring Entity will request the Appointing Authority designated in the SCC, to appoint the Adjudicator within 14 days of receipt of such request.
- 23.2 Should the Adjudicator resign or die, or should the Procuring Entity and the Contractor agree that the Adjudicator is not functioning in accordance with the provisions of the Contract, a new Adjudicator shall be jointly appointed by the Procuring Entity and the Contractor. In case of disagreement between the Procuring Entity and the Contractor, within 30 days, the Adjudicator shall be designated by the Appointing Authority designated in the SCC at the request of either party, within 14 days of receipt of such request.

24. Settlement of Claims and Disputes

24.1 Contractor's Claims

- 24.1.1 If the Contractor considers itself to be entitled to any extension of the Time for Completion and/or any additional payment, under any Clause of these Conditions or otherwise in connection with the Contract, the Contractor shall give Notice to the Project Manager, describing the event or circumstance giving rise to the claim. The notice shall be given as soon as practicable, and not later than 30 days after the Contractor became aware, or should have become aware, of the event or circumstance.
- 24.1.2 If the Contractor fails to give notice of a claim within such period of 30 days, the Time for Completion shall not be extended, the Contractor shall not be entitled to additional payment, and the Procuring Entity shall be discharged from all liability in connection with the claim. Otherwise, the following provisions of this Sub- Clause shall apply.
- 24.1.3 The Contractor shall also submit any other notices which are required by the Contract, and supporting particulars for the claim, all as relevant to such event or circumstance.
- 24.1.4 The Contractor shall keep such contemporary records as may be necessary to substantiate any claim, either on the Site or at another location acceptable to the Project Manager. Without admitting the Procuring Entity's liability, the Project Manager may, after receiving any notice under this Sub-Clause, monitor the record- keeping and/or instruct the Contractor to keep further contemporary records. The Contractor shall permit the Project Manager to inspect all these records, and shall (if instructed) submit copies to the Project Manager.
- 24.1.5 Within 42 days after the Contractor became aware (or should have become aware) of the event or circumstance giving rise to the claim, or within such other period as may be proposed by the Contractor and approved by the Project Manager, the Contractor shall send to the Project Manager a fully detailed claim which includes full supporting particulars of the basis of the claim and of the extension of time and/or additional payment claimed. If the event or circumstance giving rise to the claim has a continuing effect:
- a) this fully detailed claim shall be considered as interim;
 - b) the Contractor shall send further interim claims at monthly intervals, giving the accumulated delay and/or amount claimed, and such further particulars as the Project Manager may reasonably require; and
 - c) the Contractor shall send a final claim within 30 days after the end of the effects resulting from the event or circumstance, or within such other period as may be proposed by the Contractor and approved by the Project Manager.
- 24.1.6 Within 42 days after receiving a Notice of a claim or any further particulars supporting a previous claim, or within such other period as may be proposed by the Project Manager and approved by the Contractor, the Project Manager shall respond with approval, or with disapproval and detailed comments. He may also request any necessary further particulars, but shall nevertheless give his response on the principles of the claim within the above defined time period.
- 24.1.7 Within the above defined period of 42 days, the Project Manager shall proceed in accordance with Sub-Clause
- 24.1.8 [Determinations] to agree or determine (i) the extension (if any) of the Time for Completion (before or

after its expiry) in accordance with Sub-Clause 8.4 [Extension of Time for Completion], and/or (ii) the additional payment (if any) to which the Contractor is entitled under the Contract.

24.1.9 Each Payment Certificate shall include such additional payment for any claim as has been reasonably substantiated as due under the relevant provision of the Contract. Unless and until the particulars supplied are sufficient to substantiate the whole of the claim, the Contractor shall only be entitled to payment for such part of the claim as he has been able to substantiate.

24.1.10 If the Project Manager does not respond within the timeframe defined in this Clause, either Party may consider that the claim is rejected by the Project Manager and any of the Parties may refer to Arbitration in accordance with Sub-Clause 24.4 [Arbitration].

24.1.11 The requirements of this Sub-Clause are in addition to those of any other Sub-Clause which may apply to a claim. If the Contractor fails to comply with this or another Sub-Clause in relation to any claim, any extension of time and/or additional payment shall take account of the extent (if any) to which the failure has prevented or prejudiced proper investigation of the claim, unless the claim is excluded under the second paragraph of this Sub-Clause 24.3.

242 Amicable Settlement

24.2.1 Where a notice of a claim has been given, both Parties shall attempt to settle the dispute amicably before the commencement of arbitration. However, unless both Parties agree otherwise, the Party giving a notice of a claim in accordance with Sub-Clause 24.1 above should move to commence arbitration after the fifty-sixth day from the day on which a notice of a claim was given, even if no attempt at an amicable settlement has been made.

243 Matters that may be referred to arbitration

24.3.1 Notwithstanding anything stated herein the following matters may be referred to arbitration before the practical completion of the Works or abandonment of the Works or termination of the Contract by either party:

- a) The appointment of a replacement Project Manager upon the said person ceasing to act.
- b) Whether or not the issue of an instruction by the Project Manager is empowered by these Conditions.
- c) Whether or not a certificate has been improperly withheld or is not in accordance with these Conditions.
- e) Any dispute arising in respect of war risks or war damage.
- f) All other matters shall only be referred to arbitration after the completion or alleged completion of the Works or termination or alleged termination of the Contract, unless the Procuring Entity and the Contractor agree otherwise in writing.

244 Arbitration

24.4.1 Any claim or dispute between the Parties arising out of or in connection with the Contract not settled amicably in accordance with Sub-Clause 24.3 shall be finally settled by arbitration.

24.4.2 No arbitration proceedings shall be commenced on any claim or dispute where notice of a claim or dispute has not been given by the applying party within ninety days of the occurrence or discovery of the matter or issue giving rise to the dispute.

24.4.3 Notwithstanding the issue of a notice as stated above, the arbitration of such a claim or dispute shall not commence unless an attempt has in the first instance been made by the parties to settle such claim or dispute amicably with or without the assistance of third parties. Proof of such attempt shall be required.

24.4.4 The Arbitrator shall, without prejudice to the generality of his powers, have powers to direct such measurements, computations, tests or valuations as may in his opinion be desirable in order to determine the rights of the parties and assess and award any sums which ought to have been the subject of or included in any certificate.

24.4.5 The Arbitrator shall, without prejudice to the generality of his powers, have powers to open up, review and revise any certificate, opinion, decision, requirement or notice and to determine all matters in dispute which shall be submitted to him in the same manner as if no such certificate, opinion, decision requirement or notice had been given.

24.4.6 The arbitrators shall have full power to open up, review and revise any certificate, determination, instruction, opinion or valuation of the Project Manager, relevant to the dispute. Nothing shall disqualify representatives of the Parties and the Project Manager from being called as a witness and giving evidence before the arbitrators on any matter whatsoever relevant to the dispute.

24.4.7 Neither Party shall be limited in the proceedings before the arbitrators to the evidence, or to the reasons for dissatisfaction given in its Notice of Dissatisfaction.

24.4.8 Arbitration may be commenced prior to or after completion of the Works. The obligations of the Parties, and the Project Manager shall not be altered by reason of any arbitration being conducted during the progress of

the Works.

24.4.9 The terms of the remuneration of each or all the members of Arbitration shall be mutually agreed upon by the Parties when agreeing the terms of appointment. Each Party shall be responsible for paying one-half of this remuneration.

245 Arbitration with National Contractors

24.5.1 If the Contract is with national contractors, arbitration proceedings will be conducted in accordance with the Arbitration Laws of Kenya. In case of any claim or dispute, such claim or dispute shall be notified in writing by either party to the other with a request to submit it to arbitration and to concur in the appointment of an Arbitrator within thirty days of the notice. The dispute shall be referred to the arbitration and final decision of a person to be agreed between the parties. Failing agreement to concur in the appointment of an Arbitrator, the Arbitrator shall be appointed, on the request of the applying party, by the Chairman or Vice Chairman of any of the following professional institutions;

- i) Architectural Association of Kenya
- ii) Institute of Quantity Surveyors of Kenya
- iii) Association of Consulting Engineers of Kenya
- iv) Chartered Institute of Arbitrators (Kenya Branch)
- v) Institution of Engineers of Kenya

24.5.2 The institution written to first by the aggrieved party shall take precedence over all other institutions.

246 Alternative Arbitration Proceedings

24.6.1 Alternatively, the Parties may refer the matter to the Nairobi Centre for International Arbitration (NCIA) which offers a neutral venue for the conduct of national and international arbitration with commitment to providing institutional support to the arbitral process.

247 Failure to Comply with Arbitrator's Decision

24.7.1 The award of such Arbitrator shall be final and binding upon the parties.

24.7.2 In the event that a Party fails to comply with a final and binding Arbitrator's decision, then the other Party may, without prejudice to any other rights it may have, refer the matter to a competent court of law.

248 Contract operations to continue

24.8.1 Notwithstanding any reference to arbitration herein,

- a) the parties shall continue to perform their respective obligations under the Contract unless they otherwise agree; and
- b) the Procuring Entity shall pay the Contractor any monies due the Contractor.

25. Fraud and Corruption

25.1 The Government requires compliance with the country's Anti-Corruption laws and its prevailing sanctions policies and procedures as set forth in the Constitution of Kenya and its Statutes.

25.2 The Procuring Entity requires the Contractor to disclose any commissions or fees that may have been paid or are to be paid to agents or any other party with respect to the bidding process or execution of the Contract. The information disclosed must include at least the name and address of the agent or other party, the amount and currency, and the purpose of the commission, gratuity or fee.

B. Time Control

26. Program

26.1 Within the time stated in the SCC, after the date of the Letter of Acceptance, the Contractor shall submit to the Project Manager for approval a Program showing the general methods, arrangements, order, and timing for all the activities in the Works. In the case of a lump sum contract, the activities in the Program shall be consistent with those in the Activity Schedule.

26.2 An update of the Program shall be a program showing the actual progress achieved on each activity and the effect of the progress achieved on the timing of the remaining work, including any changes to the sequence of the activities.

26.3 The Contractor shall submit to the Project Manager for approval an updated Program at intervals no longer

than the period stated in the SCC. If the Contractor does not submit an updated Program within this period, the Project Manager may withhold the amount stated in the SCC from the next payment certificate and continue to withhold this amount until the next payment after the date on which the overdue Program has been submitted. In the case of a lump sum contract, the Contractor shall provide an updated Activity Schedule within 14 days of being instructed to by the Project Manager.

26.4 The Project Manager's approval of the Program shall not alter the Contractor's obligations. The Contractor may revise the Program and submit it to the Project Manager again at any time. A revised Program shall show the effect of Variations and Compensation Events.

27. Extension of the Intended Completion Date

27.1 The Project Manager shall extend the Intended Completion Date if a Compensation Event occurs or a Variation is issued which makes it impossible for Completion to be achieved by the Intended Completion Date without the Contractor taking steps to accelerate the remaining work, which would cause the Contractor to incur additional cost.

27.2 The Project Manager shall decide whether and by how much to extend the Intended Completion Date within 21 days of the Contractor asking the Project Manager for a decision upon the effect of a Compensation Event or Variation and submitting full supporting information. If the Contractor has failed to give early warning of a delay or has failed to cooperate in dealing with a delay, the delay by this failure shall not be considered in assessing the new Intended Completion Date.

28. Acceleration

28.1 When the Procuring Entity wants the Contractor to finish before the Intended Completion Date, the Project Manager shall obtain priced proposals for achieving the necessary acceleration from the Contractor. If the Procuring Entity accepts these proposals, the Intended Completion Date shall be adjusted accordingly and confirmed by both the Procuring Entity and the Contractor.

28.2 If the Contractor's priced proposals for an acceleration are accepted by the Procuring Entity, they are incorporated in the Contract Price and treated as a Variation.

29. Delays Ordered by the Project Manager

29.1 The Project Manager may instruct the Contractor to delay the start or progress of any activity within the Works.

30. Management Meetings

30.1 Either the Project Manager or the Contractor may require the other to attend a management meeting. The business of a management meeting shall be to review the plans for remaining work and to deal with matters raised in accordance with the early warning procedure.

30.2 The Project Manager shall record the business of management meetings and provide copies of the record to those attending the meeting and to the Procuring Entity. The responsibility of the parties for actions to be taken shall be decided by the Project Manager either at the management meeting or after the management meeting and stated in writing to all who attended the meeting.

31. Early Warning

31.1 The Contractor shall warn the Project Manager at the earliest opportunity of specific likely future events or circumstances that may adversely affect the quality of the work, increase the Contract Price, or delay the execution of the Works. The Project Manager may require the Contractor to provide an estimate of the expected effect of the future event or circumstance on the Contract Price and Completion Date. The estimate shall be provided by the Contractor as soon as reasonably possible.

31.2 The Contractor shall cooperate with the Project Manager in making and considering proposals for how the effect of such an event or circumstance can be avoided or reduced by anyone involved in the work and in carrying out any resulting instruction of the Project Manager.

C. Quality Control

32. Identifying Defects

32.1 The Project Manager shall check the Contractor's work and notify the Contractor of any Defects that are found. Such checking shall not affect the Contractor's responsibilities. The Project Manager may instruct the Contractor to search for a Defect and to uncover and test any work that the Project Manager considers

may have a Defect.

33. Tests

- 33.1 If the Project Manager instructs the Contractor to carry out a test not specified in the Specification to check whether any work has a Defect and the test shows that it does, the Contractor shall pay for the test and any samples. If there is no Defect, the test shall be a Compensation Event.

34. Correction of Defects

- 34.1 The Project Manager shall give notice to the Contractor of any Defects before the end of the Defects Liability Period, which begins at Completion, and is defined in the SCC. The Defects Liability Period shall be extended for as long as Defects remain to be corrected.
- 34.2 Every time notice of a Defect is given, the Contractor shall correct the notified Defect within the length of time specified by the Project Manager's notice.

35. Uncorrected Defects

- 35.1 If the Contractor has not corrected a Defect within the time specified in the Project Manager's notice, the Project Manager shall assess the cost of having the Defect corrected, and the Contractor shall pay this amount.

D. Cost Control

36. Contract Price⁷

- 36.1 The Bill of Quantities shall contain priced items for the Works to be performed by the Contractor. The Bill of Quantities is used to calculate the Contract Price. The Contractor will be paid for the quantity of the work accomplished at the rate in the Bill of Quantities for each item.

37. Changes in the Contract Price⁸

- 37.1 If the final quantity of the work done differs from the quantity in the Bill of Quantities for the particular item by more than 25 percent, provided the change exceeds 1 percent of the Initial Contract Price, the Project Manager shall adjust the rate to allow for the change. The Project Manager shall not adjust rates from changes in quantities if thereby the Initial Contract Price is exceeded by more than 15 percent, except with the prior approval of the Procuring Entity.
- 37.2 If requested by the Project Manager, the Contractor shall provide the Project Manager with a detailed cost breakdown of any rate in the Bill of Quantities.

38. Variations

- 38.1 All Variations shall be included in updated Programs⁹ produced by the Contractor.
- 38.2 The Contractor shall provide the Project Manager with a quotation for carrying out the Variation when requested to do so by the Project Manager. The Project Manager shall assess the quotation, which shall be given within seven (7) days of the request or within any longer period stated by the Project Manager and before the Variation is ordered.
- 38.3 If the Contractor's quotation is unreasonable, the Project Manager may order the Variation and make a change to the Contract Price, which shall be based on the Project Manager's own forecast of the effects of the Variation on the Contractor's costs.
- 38.4 If the Project Manager decides that the urgency of varying the work would prevent a quotation being given and considered without delaying the work, no quotation shall be given and the Variation shall be treated as a Compensation Event.

⁷In lump sum contracts, replace GCC Sub-Clauses 36.1 as follows:

36.1 The Contractor shall provide updated Activity Schedules within 14 days of being instructed to by the Project Manager. The Activity Schedule shall contain the priced activities for the Works to be performed by the Contractor. The Activity Schedule is used to monitor and control the performance of activities on which basis the Contractor will be paid. If payment for materials on site shall be made separately, the Contractor shall show delivery of Materials to the Site separately on the Activity Schedule.

⁸In lump sum contracts, replace entire GCC Clause 37 with new GCC Sub-Clause 37.1, as follows:

The Activity Schedule shall be amended by the Contractor to accommodate changes of Program or method of working made at the Contractor's own discretion. Prices in the Activity Schedule shall not be altered when the Contractor makes such changes to the Activity Schedule.

⁹In lump sum contracts, add "and Activity Schedules" after "Programs." ¹⁰In lump sum contracts, delete this paragraph.

- 38.5 The Contractor shall not be entitled to additional payment for costs that could have been avoided by giving early warning
- 38.6 If the work in the Variation corresponds to an item description in the Bill of Quantities and if, in the opinion of the Project Manager, the quantity of work above the limit stated in Sub-Clause 39.1 or the timing of its execution do not cause the cost per unit of quantity to change, the rate in the Bill of Quantities shall be used to calculate the value of the Variation. If the cost per unit of quantity changes, or if the nature or timing of the work in the Variation does not correspond with items in the Bill of Quantities, the quotation by the Contractor shall be in the form of new rates for the relevant items of work
- 38.7 Value Engineering: The Contractor may prepare, at its own cost, a value engineering proposal at any time during the performance of the contract. The value engineering proposal shall, at a minimum, include the following;
- a) the proposed change(s), and a description of the difference to the existing contract requirements;
 - b) a full cost/benefit analysis of the proposed change(s) including a description and estimate of costs (including life cycle costs) the Procuring Entity may incur in implementing the value engineering proposal; and
 - c) a description of any effect(s) of the change on performance/functionality.
- 38.8 The Procuring Entity may accept the value engineering proposal if the proposal demonstrates benefits that:
- a) accelerate the contract completion period; or
 - b) reduce the Contract Price or the life cycle costs to the Procuring Entity; or
 - c) improve the quality, efficiency, safety or sustainability of the Facilities; or
 - d) yield any other benefits to the Procuring Entity, without compromising the functionality of the Works.
- 38.9 If the value engineering proposal is approved by the Procuring Entity and results in:
- a) a reduction of the Contract Price; the amount to be paid to the Contractor shall be the **percentage specified in the SCC** of the reduction in the Contract Price; or
 - b) an increase in the Contract Price; but results in a reduction in life cycle costs due to any benefit described in (a) to (d) above, the amount to be paid to the Contractor shall be the full increase in the Contract Price.

39. Cash Flow Forecasts

- 39.1 When the Program¹¹, is updated, the Contractor shall provide the Project Manager with an updated cash flow forecast. The cash flow forecast shall include different currencies, as defined in the Contract, converted as necessary using the Contract exchange rates.

40. Payment Certificates

- 40.1 The Contractor shall submit to the Project Manager monthly statements of the estimated value of the work executed less the cumulative amount certified previously.
- 40.2 The Project Manager shall check the Contractor's monthly statement and certify the amount to be paid to the Contractor.
- 40.3 The value of work executed shall be determined by the Project Manager.
- 40.4 The value of work executed shall comprise the value of the quantities of work in the Bill of Quantities that have been completed¹².
- 40.5 The value of work executed shall include the valuation of Variations and Compensation Events.
- 40.6 The Project Manager may exclude any item certified in a previous certificate or reduce the proportion of any item previously certified in any certificate in the light of later information.
- 40.7 Where the contract price is different from the corrected tender price, in order to ensure the contractor is not paid less or more relative to the contract price (which would be the tender price), payment valuation certificates and variation orders on omissions and additions valued based on rates in the Bill of Quantities or schedule of rates in the Tender, will be adjusted by a plus or minus percentage. The percentage already worked out during tender evaluation is worked out as follows: $(\text{corrected tender price} - \text{tender price}) / \text{tender price} \times 100$.

41. Payments

- 41.1 Payments shall be adjusted for deductions for advance payments and retention. The Procuring Entity shall pay the Contractor the amounts certified by the Project Manager within 30 days of the date of each certificate. If the Procuring Entity makes a late payment, the Contractor shall be paid interest on the late payment in the next payment. Interest shall be calculated from the date by which the payment should have been made up to the date when the late payment is made at the prevailing rate of interest for commercial borrowing for each of the currencies in which payments are made.
- 41.2 If an amount certified is increased in a later certificate or as a result of an award by the Adjudicator or an Arbitrator, the Contractor shall be paid interest upon the delayed payment as set out in this clause. Interest shall be calculated from the date upon which the increased amount would have been certified in the absence of dispute.
- 41.3 Unless otherwise stated, all payments and deductions shall be paid or charged in the proportions of currencies comprising the Contract Price.
- 41.4 Items of the Works for which no rate or price has been entered in shall not be paid for by the Procuring Entity and shall be deemed covered by other rates and prices in the Contract.

42. Compensation Events

- 42.1 The following shall be Compensation Events:
- d) The Procuring Entity does not give access to a part of the Site by the Site Possession Date pursuant to GCC Sub-Clause 20.1.
 - e) The Procuring Entity modifies the Schedule of Other Contractors in a way that affects the work of the Contractor under the Contract.
 - f) The Project Manager orders a delay or does not issue Drawings, Specifications, or instructions required for execution of the Works on time.
 - g) The Project Manager instructs the Contractor to uncover or to carry out additional tests upon work, which is then found to have no Defects.
 - h) The Project Manager unreasonably does not approve a subcontract to be let.
 - i) Ground conditions are substantially more adverse than could reasonably have been assumed before issuance of the Letter of Acceptance from the information issued to bidders (including the Site Investigation Reports), from information available publicly and from a visual inspection of the Site.
 - j) The Project Manager gives an instruction for dealing with an unforeseen condition, caused by the Procuring Entity, or additional work required for safety or other reasons.
 - k) Other contractors, public authorities, utilities, or the Procuring Entity does not work within the dates and other constraints stated in the Contract, and they cause delay or extra cost to the Contractor.
 - l) The advance payment is delayed.
 - m) The effects on the Contractor of any of the Procuring Entity's Risks.
 - n) The Project Manager unreasonably delays issuing a Certificate of Completion.
- 42.2 If a Compensation Event would cause additional cost or would prevent the work being completed before the Intended Completion Date, the Contract Price shall be increased and/or the Intended Completion Date shall be extended. The Project Manager shall decide whether and by how much the Contract Price shall be increased and whether and by how much the Intended Completion Date shall be extended.
- 42.3 As soon as information demonstrating the effect of each Compensation Event upon the Contractor's forecast cost has been provided by the Contractor, it shall be assessed by the Project Manager, and the Contract Price shall be adjusted accordingly. If the Contractor's forecast is deemed unreasonable, the Project Manager shall adjust the Contract Price based on the Project Manager's own forecast. The Project Manager shall assume that the Contractor shall react competently and promptly to the event.

¹¹In lump sum contracts, add "or Activity Schedule" after "Program."

¹²In lump sum contracts, replace this paragraph with the following: "The value of work executed shall comprise the value of completed activities in the Activity Schedule."

42.4 The Contractor shall not be entitled to compensation to the extent that the Procuring Entity's interests are adversely affected by the Contractor's not having given early warning or not having cooperated with the Project Manager.

43. Tax

43.1 The Project Manager shall adjust the Contract Price if taxes, duties, and other levies are changed between the date 30 days before the submission of bids for the Contract and the date of the last Completion certificate. The adjustment shall be the change in the amount of tax payable by the Contractor, provided such changes are not already reflected in the Contract Price or are a result of GCC Clause 44.

44. Currency of Payment

44.1 All payments under the contract shall be made in Kenya Shillings

45. Price Adjustment

45.1 Prices shall be adjusted for fluctuations in the cost of inputs only if **provided for in the SCC**. If so provided, the amounts certified in each payment certificate, before deducting for Advance Payment, shall be adjusted by applying the respective price adjustment factor to the payment amounts due in each currency. A separate formula of the type specified below applies:

$$P = A + B \text{ Im/Io}$$

where:

the Contract Price payable.

P is the adjustment factor for the portion of

A and B are coefficients¹³ **specified in the SCC**, representing the non-adjustable and adjustable portions, respectively, of the Contract Price payable and Im is the index prevailing at the end of the month being invoiced and IOC is the index prevailing 30 days before Bid opening for inputs payable.

45.2 If the value of the index is changed after it has been used in a calculation, the calculation shall be corrected and an adjustment made in the next payment certificate. The index value shall be deemed to take account of all changes in cost due to fluctuations in costs.

46. Retention

46.1 The Procuring Entity shall retain from each payment due to the Contractor the proportion stated in the **SCC** until Completion of the whole of the Works.

46.2 Upon the issue of a Certificate of Completion of the Works by the Project Manager, in accordance with GCC 53.1, half the total amount retained shall be repaid to the Contractor and half when the Defects Liability Period has passed and the Project Manager has certified that all Defects notified by the Project Manager to the Contractor before the end of this period have been corrected. The Contractor may substitute retention money with an "on demand" Bank guarantee.

47. Liquidated Damages

47.1 The Contractor shall pay liquidated damages to the Procuring Entity at the rate per day stated in the **SCC** for each day that the Completion Date is later than the Intended Completion Date. The total amount of liquidated damages shall not exceed the amount defined in the SCC. The Procuring Entity may deduct liquidated damages from payments due to the Contractor. Payment of liquidated damages shall not affect the Contractor's liabilities.

47.2 If the Intended Completion Date is extended after liquidated damages have been paid, the Project Manager shall correct any overpayment of liquidated damages by the Contractor by adjusting the next payment certificate. The Contractor shall be paid interest on the overpayment, calculated from the date of payment to the date of repayment, at the rates specified in GCC Sub-Clause 41.1.

48. Bonus

48.1 The Contractor shall be paid a Bonus calculated at the rate per calendar day **stated in the SCC** for each day (less any days for which the Contractor is paid for acceleration) that the Completion is earlier than the Intended Completion Date. The Project Manager shall certify that the Works are complete, although they may not be due to be complete.

49. Advance Payment

- 49.1 The Procuring Entity shall make advance payment to the Contractor of the amounts stated in the SCC by the date stated in the SCC, against provision by the Contractor of an Unconditional Bank Guarantee in a form and by a bank acceptable to the Procuring Entity in amounts and currencies equal to the advance payment. The Guarantee shall remain effective until the advance payment has been repaid, but the amount of the Guarantee shall be progressively reduced by the amounts repaid by the Contractor. Interest shall not be charged on the advance payment.
- 49.2 The Contractor is to use the advance payment only to pay for Equipment, Plant, Materials, and mobilization expenses required specifically for execution of the Contract. The Contractor shall demonstrate that advance payment has been used in this way by supplying copies of invoices or other documents to the Project Manager.
- 49.3 The advance payment shall be repaid by deducting proportionate amounts from payments otherwise due to the Contractor, following the schedule of completed percentages of the Works on a payment basis. No account shall be taken of the advance payment or its repayment in assessing valuations of work done, Variations, price adjustments, Compensation Events, Bonuses, or Liquidated Damages.

50. Securities

- 50.1 The Performance Security shall be provided to the Procuring Entity no later than the date specified in the Letter of Acceptance and shall be issued in an amount **specified in the SCC**, by a bank or surety acceptable to the Procuring Entity, and denominated in the types and proportions of the currencies in which the Contract Price is payable. The Performance Security shall be valid until a date 28 day from the date of issue of the Certificate of Completion in the case of a Bank Guarantee, and until one year from the date of issue of the Completion Certificate in the case of a Performance Bond.

51. Dayworks

- 51.1 If applicable, the Dayworks rates in the Contractor's Bid shall be used only when the Project Manager has given written instructions in advance for additional work to be paid for in that way.
- 51.2 All work to be paid for as Dayworks shall be recorded by the Contractor on forms approved by the Project Manager. Each completed form shall be verified and signed by the Project Manager within two days of the work being done.
- 51.3 The Contractor shall be paid for Dayworks subject to obtaining signed Dayworks forms.

52. Cost of Repairs

- 52.1 Loss or damage to the Works or Materials to be incorporated in the Works between the Start Date and the end of the Defects Correction periods shall be remedied by the Contractor at the Contractor's cost if the loss or damage arises from the Contractor's acts or omissions.

E. Finishing the Contract

53. Completion

- 53.1 The Contractor shall request the Project Manager to issue a Certificate of Completion of the Works, and the Project Manager shall do so upon deciding that the whole of the Works is completed.

54. Taking Over

- 54.1 The Procuring Entity shall take over the Site and the Works within seven days of the Project Manager's issuing a certificate of Completion.

55. Final Account

- 55.1 The Contractor shall supply the Project Manager with a detailed account of the total amount that the Contractor considers payable under the Contract before the end of the Defects Liability Period. The Project Manager shall issue a Defects Liability Certificate and certify any final payment that is due to the Contractor within 56 days of receiving the Contractor's account if it is correct and complete. If it is not, the Project Manager shall issue within 56 days a schedule that states the scope of the corrections or additions that are necessary. If the Final Account is still unsatisfactory after it has been resubmitted, the Project Manager shall decide on the amount payable to the Contractor and issue a payment certificate.

¹³The sum of the two coefficients A and B should be 1 (one) in the formula for each currency. Normally, both coefficients shall be the same in the formulae for all currencies, since coefficient A, for the non-adjustable portion of the payments, is a very approximate figure (usually 0.15) to take account of fixed cost elements or other non-adjustable components. The sum of the adjustments for each currency are added to the Contract Price.

56. Operating and Maintenance Manuals

- 56.1 If “as built” Drawings and/or operating and maintenance manuals are required, the Contractor shall supply them by the dates stated in the SCC.
- 56.2 If the Contractor does not supply the Drawings and/or manuals by the dates stated in the SCC pursuant to GCC Sub-Clause 56.1, or they do not receive the Project Manager's approval, the Project Manager shall withhold the amount **stated in the SCC** from payments due to the Contractor.

57. Termination

- 57.1 The Procuring Entity or the Contractor may terminate the Contract if the other party causes a fundamental breach of the Contract.
- 57.2 Fundamental breaches of Contract shall include, but shall not be limited to, the following:
- a) the Contractor stops work for 30 days when no stoppage of work is shown on the current Program and the stoppage has not been authorized by the Project Manager;
 - b) the Project Manager instructs the Contractor to delay the progress of the Works, and the instruction is not withdrawn within 30 days;
 - c) the Procuring Entity or the Contractor is made bankrupt or goes into liquidation other than for a reconstruction or amalgamation;
 - d) a payment certified by the Project Manager is not paid by the Procuring Entity to the Contractor within 84 days of the date of the Project Manager's certificate;
 - e) the Project Manager gives Notice that failure to correct a particular Defect is a fundamental breach of Contract and the Contractor fails to correct it within a reasonable period of time determined by the Project Manager;
 - f) the Contractor does not maintain a Security, which is required;
 - g) the Contractor has delayed the completion of the Works by the number of days for which the maximum amount of liquidated damages can be paid, as **defined in the SCC**; or
 - h) if the Contractor, in the judgment of the Procuring Entity has engaged in Fraud and Corruption, as defined in paragraph 2.2 a of the Appendix A to the GCC, in competing for or in executing the Contract, then the Procuring Entity may, after giving fourteen (14) days written notice to the Contractor, terminate the Contract and expel him from the Site.
- 57.3 Notwithstanding the above, the Procuring Entity may terminate the Contract for convenience.
- 57.4 If the Contract is terminated, the Contractor shall stop work immediately, make the Site safe and secure, and leave the Site as soon as reasonably possible.
- 57.5 When either party to the Contract gives notice of a breach of Contract to the Project Manager for a cause other than those listed under GCC Sub-Clause 56.2 above, the Project Manager shall decide whether the breach is fundamental or not.

58. Payment upon Termination

- 58.1 If the Contract is terminated because of a fundamental breach of Contract by the Contractor, the Project Manager shall issue a certificate for the value of the work done and Materials ordered less advance payments received up to the date of the issue of the certificate and less the percentage to apply to the value of the work not completed, as specified in the SCC. Additional Liquidated Damages shall not apply. If the total amount due to the Procuring Entity exceeds any payment due to the Contractor, the difference shall be a debt payable to the Procuring Entity.
- 58.2 If the Contract is terminated for the Procuring Entity's convenience or because of a fundamental breach of Contract by the Procuring Entity, the Project Manager shall issue a certificate for the value of the work done, Materials ordered, the reasonable cost of removal of Equipment, repatriation of the Contractor's personnel employed solely on the Works, and the Contractor's costs of protecting and securing the Works, and less advance payments received up to the date of the certificate.

59. Property

- 59.1 All Materials on the Site, Plant, Equipment, Temporary Works, and Works shall be deemed to be the property of the Procuring Entity if the Contract is terminated because of the Contractor's default.

60. Release from Performance

60.1 If the Contract is frustrated by the outbreak of war or by any other event entirely outside the control of either the Procuring Entity or the Contractor, the Project Manager shall certify that the Contract has been frustrated. The Contractor shall make the Site safe and stop work as quickly as possible after receiving this certificate and shall be paid for all work carried out before receiving it and for any work carried out afterwards to which a commitment was made.

SECTION IX - SPECIAL CONDITIONS OF CONTRACT

The following Particular Conditions shall supplement the GCC. Whenever there is a conflict, the provisions herein shall prevail over those in the GCC.

Conditions	GCC Clause	Data
Procuring Entity's name and address	1	COUNTY GOVERNMENT OF HOMABAY
Time for Completion	1	<u>60</u> days
Engineer's name and address	1	MUNICIPAL MANAGER, HOMA BAY MUNICIPAL BOARD P.O BOX 469-40300 HOMA BAY
Project Description and Tender number	1	The Works consist PROPOSED CONSTRUCTION OF HOMA BAY MUNICIPAL FIRE STATION HBC/HBM/KUSPII/ONT/006/2025-2026
Time for the Parties entering into a Contract Agreement	1.6	DATE. JULY, 2026
Time for access to the Site	2.1	NOT LATER THAN THE COMMENCEMENT DAY
Engineer's Authority to make variations.	3.1.2 (b) (ii)	N/A Any request for contract variation and amendments that may arise are subject to SECTION 139 OF THE PPADA 2015 AND REGULATION 132 OF PPADR, 2020. Variations resulting in an increase of the Accepted Contract Amount shall require approval of the Procuring Entity.
Contractor's Representative's name	4.3	WILL BE PROVIDED BY THE AWARDED CONTRACTOR
Working Hours	6.5	Normal working hours shall be <u>8.00</u> a.m to 5.00 pm <u>_____</u> .
Key Personnel names	6.9.1	Contractor's Key Personnel -as per the technical evaluation criteria.
Commencement of Works	8.1.1(c)	AS AGREED BY THE PARTIES
Delay Damages	8.7.1	Delay damages shall be AS PER SECTION 140 OF THE PUBLIC PROCUREMENT AND ASSET DISPOSAL ACT, 2015
Maximum amount of delay damages	8.7.1	AS PER SECTION 140 OF THE PUBLIC PROCUREMENT AND ASSET DISPOSAL ACT, 2015
Defects Notification Period		7 days.
Adjustments for Changes in Cost	13.8.3	AS PER SECTION 139 OF THE PUBLIC PROCUREMENT AND ASSET DISPOSAL ACT, 2015
Delay damages for the Works	8.7 & 14.15(b)	AS PER SECTION 140 OF THE PUBLIC PROCUREMENT AND ASSET DISPOSAL ACT, 2015
Provisional Sums	13.5. (b)(iii)	AS PER SECTION 139(2)b OF THE PUBLIC PROCUREMENT AND ASSET DISPOSAL ACT, 2015
Total advance payment	14.2.1	<u>Advance payment SHALL NOT BE ALLOWED</u>
Repayment amortization rate of advance payment	14.2.4(b)	<u>N/A</u> %
Limit of Retention	14.3.2(c)	The limit of Retention Money (if any) shall be <u>10%</u> of the certified sum

Conditions	GCC Clause	Data
Percentage of Retention	14.3.2(c)	-10% of the certified sum ____
Plant and Materials	14.5.2(b)(i)	If Sub-Clause 14.5 applies: N/A Plant and Materials for payment Free on Board _____
	14.5.2(c)(i)	Plant and Materials for payment when delivered to the Site N/A
Minimum Amount of Interim Payment Certificates	14.6.1	50 % of the Accepted Contract Amount.
Publishing source of commercial interest rates for financial charges in case of delayed payment	14.8	Three percentage points above the discount rate given by the Central bank of Kenya.
Delayed payment	14.8.1	Shall not apply
Maximum total liability of the Contractor to the Procuring Entity	17.6.2	ACCEPTED CONTRACT AMOUNT
Insurance	18	
Periods for submission of insurance :	18.1.6	30 DAYS
a. evidence of insurance.		_____ days
b. relevant policies		_____ days
Maximum number of deductibles for insurance of the Procuring Entity's risks	18.2(d)	SHALL NOT APPLY
Minimum amount of third-party insurance	18.3.2	N/A
The place of arbitration	20.7.2	The place of arbitration shall be as per the clause-20.5_____

FORM No 1: NOTIFICATION OF INTENTION TO AWARD

This Notification of Intention to Award shall be sent to each Tenderer that submitted a Tender. Send this Notification to the Tenderer's Authorized Representative named in the Tender Information Form on the format below.

FORMAT

1. For the attention of Tenderer's Authorized Representative

- i) Name: *[insert Authorized Representative's name]*
- ii) Address: *[insert Authorized Representative's Address]*
- iii) Telephone: *[insert Authorized Representative's telephone/fax numbers]*
- iv) Email Address: *[insert Authorized Representative's email address]*

[IMPORTANT: insert the date that this Notification is transmitted to Tenderers. The Notification must be sent to all Tenderers simultaneously. This means on the same date and as close to the same time as possible.]

2. Date of transmission: *[email]* on *[date]* (local time)

This Notification is sent by *(Name and designation)* _____

3. Notification of Intention to Award

- i) Procuring Entity: *[insert the name of the Procuring Entity]*
- ii) Project: *[insert name of project]*
- iii) Contract title: *[insert the name of the contract]*
- iv) Country: *[insert country where ITT is issued]*
- v) ITT No: *[insert ITT reference number from Procurement Plan]*

This Notification of Intention to Award (Notification) notifies you of our decision to award the above contract. The transmission of this Notification begins the Standstill Period. During the Standstill Period, you may:

4. Request a debriefing in relation to the evaluation of your tender

Submit a Procurement-related Complaint in relation to the decision to award the contract.

a) The successful tenderer

i) Name of successful Tender _____

ii) Address of the successful Tender _____

iii) Contract price of the successful Tender Kenya Shillings _____ (in words)

b) Other Tenderers

Names of all Tenderers that submitted a Tender. If the Tender's price was evaluated include the evaluated price as well as the Tender price as read out. For Tenders not evaluated, give one main reason the Tender was unsuccessful.

SNo	Name of Tender	Tender Price as read out	Tender's evaluated price (Note a)	One Reason Why not Evaluated
1				
2				
3				
4				
5				

(Note a) State NE if not evaluated

5. How to request a debriefing

- a) DEADLINE: The deadline to request a debriefing expires at midnight on [insert date] (local time).
- b) You may request a debriefing in relation to the results of the evaluation of your Tender. If you decide to request a debriefing your written request must be made within three (3) Business Days of receipt of this Notification of Intention to Award.
- c) Provide the contract name, reference number, name of the Tenderer, contact details; and address the request for debriefing as follows:
 - i) Attention: [insert full name of person, if applicable]
 - ii) Title/position: [insert title/position]
 - iii) Agency: [insert name of Procuring Entity]
 - iv) Email address: [insert email address]
- d) If your request for a debriefing is received within the 3 Days deadline, we will provide the debriefing within five (3) Business Days of receipt of your request. If we are unable to provide the debriefing within this period, the Standstill Period shall be extended by five (3) Days after the date that the debriefing is provided. If this happens, we will notify you and confirm the date that the extended Standstill Period will end.
- e) The debriefing may be in writing, by phone, video conference call or in person. We shall promptly advise you in writing how the debriefing will take place and confirm the date and time.
- f) If the deadline to request a debriefing has expired, you may still request a debriefing. In this case, we will provide the debriefing as soon as practicable, and normally no later than fifteen (15) Days from the date of publication of the Contract Award Notice.

6. How to make a complaint

- a) Period: Procurement-related Complaint challenging the decision to award shall be submitted by midnight, [insert date] (local time).
- b) Provide the contract name, reference number, name of the Tenderer, contact details; and address the Procurement-related Complaint as follows:
 - i) Attention: [insert full name of person, if applicable]
 - ii) Title/position: [insert title/position]
 - iii) Agency: [insert name of Procuring Entity]
 - iv) Email address: [insert email address]
- c) At this point in the procurement process, you may submit a Procurement-related Complaint challenging the decision to award the contract. You do not need to have requested, or received, a debriefing before making this complaint. Your complaint must be submitted within the Standstill Period and received by us before the Standstill Period ends.
- d) Further information: For more information refer to the Public Procurement and Disposals Act 2015 and its Regulations available from the Website info@ppra.go.ke or complaints@ppra.go.ke. You should read these documents before preparing and submitting your complaint.
- e) There are four essential requirements:
 - i) You must be an 'interested party'. In this case, that means a Tenderer who submitted a Tender in this tendering process, and is the recipient of a Notification of Intention to Award.
 - ii) The complaint can only challenge the decision to award the contract.

iii) You must submit the complaint within the period stated above.

iv) You must include, in your complaint, all of the information required to support your complaint.

7. Standstill Period

- i) DEADLINE: The Standstill Period is due to end at midnight on *[insert date]* (local time).
- ii) The Standstill Period lasts ten (14) Days after the date of transmission of this Notification of Intention to Award.
- iii) The Standstill Period may be extended as stated in paragraph Section 5 (d) above.

If you have any questions regarding this Notification please do not hesitate to contact us. On behalf of the Procuring Entity:

Signature: _____ **Name:** _____

Title/position: _____ **Telephone:** _____ **Email:** _____

FORM NO. 2 - REQUEST FOR REVIEW

FORM FOR REVIEW(r.203(1))

PUBLIC PROCUREMENT ADMINISTRATIVE REVIEW BOARD

APPLICATION NO.....OF.....20.....

BETWEEN

.....**APPLICANT**

AND

.....**RESPONDENT (Procuring Entity)**

Request for review of the decision of the..... (Name of the Procuring Entity ofdated the...day of20.....in the matter of Tender No.....of20..... for(Tender description).

REQUEST FOR REVIEW

I/We.....,the above named Applicant(s), of address:Physical address.....P. O. Box No..... Tel. No.....Email, hereby request the Public Procurement Administrative Review Board to review the whole/part of the above mentioned decision on the following grounds , namely:

- 1.
- 2.

By this memorandum, the Applicant requests the Board for an order/orders that:

- 1.
- 2.

SIGNED(Applicant) Dated on.....day of/...20.....

FOR OFFICIAL USE ONLY Lodged with the Secretary Public Procurement Administrative Review Board on.....day of20.....

SIGNED

Board Secretary

FORM NO 3: LETTER OF AWARD

[letterhead paper of the Procuring Entity] [date]

To: *[name and address of the Contractor]*

This is to notify you that your Tender dated *[date]* for execution of the *[name of the Contract and identification number, as given in the Contract Data]* for the Accepted Contract Amount *[amount in numbers and words] [name of currency]*, as corrected and modified in accordance with the Instructions to Tenderers, is hereby accepted by *(name of Procuring Entity)*.

You are requested to furnish the Performance Security within 30 days in accordance with the Conditions of Contract, using, for that purpose, one of the Performance Security Forms included in Section VIII, Contract Forms, of the Tender Document.

Authorized Signature:.....

Name and Title of Signatory:.....

Name of Procuring Entity.....

Attachment: *Contract Agreement*.....

FORM NO 4: CONTRACT AGREEMENT

THIS AGREEMENT made the _____ day of _____, 20____, between _____ of _____ (hereinafter “the Procuring Entity”), of the one part, and _____ of _____ (hereinafter “the Contractor”), of the other part:

WHEREAS the Procuring Entity desires that the Works known as _____ should be executed by the Contractor, and has accepted a Tender by the Contractor for the execution and completion of these Works and the remedying of any defects therein,

The Procuring Entity and the Contractor agree as follows:

1. In this Agreement words and expressions shall have the same meanings as are respectively assigned to them in the Contract documents referred to.
2. The following documents shall be deemed to form and be read and construed as part of this Agreement. This Agreement shall prevail over all other Contract documents.
 - a) the Letter of Acceptance
 - b) the Letter of Tender
 - c) the addenda Nos _____ (if any)
 - d) the Special Conditions of Contract
 - e) the General Conditions of Contract;
 - f) the Specifications
 - g) the Drawings; and
 - h) the completed Schedules and any other documents forming part of the contract.
3. In consideration of the payments to be made by the Procuring Entity to the Contractor as specified in this Agreement, the Contractor hereby covenants with the Procuring Entity to execute the Works and to remedy defects therein in conformity in all respects with the provisions of the Contract.
4. The Procuring Entity hereby covenants to pay the Contractor in consideration of the execution and completion of the Works and the remedying of defects therein, the Contract Price or such other sum as may become payable under the provisions of the Contract at the times and in the manner prescribed by the Contract.

IN WITNESS whereof the parties hereto have caused this Agreement to be executed in accordance with the Laws of Kenya on the day, month and year specified above.

Signed and sealed by _____ (for the Procuring Entity)

Signed and sealed by _____ (for the Contractor).

FORM NO. 5 - PERFORMANCE SECURITY

[Option 1 - Unconditional Demand Bank Guarantee]

[Guarantor letterhead]

Beneficiary: _____ *[insert name and Address of Procuring Entity]* **Date:** _____

_____ *[Insert date of issue]*

Guarantor: *[Insert name and address of place of issue, unless indicated in the letterhead]*

1. We have been informed that _____ (hereinafter called "the Contractor") has entered into Contract No. _____ dated _____ with (name of Procuring Entity) _____ (the Procuring Entity as the Beneficiary), for the execution of _____ (hereinafter called "the Contract").
2. Furthermore, we understand that, according to the conditions of the Contract, a performance guarantee is required.
3. At the request of the Contractor, we as Guarantor, hereby irrevocably undertake to pay the Beneficiary any sum or sums not exceeding in total an amount of _____ (in words),¹ such sum being payable in the types and proportions of currencies in which the Contract Price is payable, upon receipt by us of the Beneficiary's complying demand supported by the Beneficiary's statement, whether in the demand itself or in a separate signed document accompanying or identifying the demand, stating that the Applicant is in breach of its obligation(s) under the Contract, without the Beneficiary needing to prove or to show grounds for your demand or the sum specified therein.
4. This guarantee shall expire, no later than the Day of, 2.....², and any demand for payment under it must be received by us at the office indicated above on or before that date.
5. The Guarantor agrees to a one-time extension of this guarantee for a period not to exceed *[six months]* *[one year]*, in response to the Beneficiary's written request for such extension, such request to be presented to the Guarantor before the expiry of the guarantee."

[Name of Authorized Official, signature(s) and seals/stamps].

Note: *All italicized text (including footnotes) is for use in preparing this form and shall be deleted from the final product.*

¹The Guarantor shall insert an amount representing the percentage of the Accepted Contract Amount specified in the Letter of Acceptance, less provisional sums, if any, and denominated either in the currency of the Contract or a freely convertible currency acceptable to the Beneficiary.

²Insert the date twenty-eight days after the expected completion date as described in GC Clause 11.9. The Procuring Entity should note that in the event of an extension of this date for completion of the Contract, the Procuring Entity would need to request an extension of this guarantee from the Guarantor. Such request must be in writing and must be made prior to the expiration date established in the guarantee.

FORM No. 6 - PERFORMANCE SECURITY

[Option 2– Performance Bond]

[Note: Procuring Entities are advised to use Performance Security – Unconditional Demand Bank Guarantee instead of Performance Bond due to difficulties involved in calling Bond holder to action]

[Guarantor letterhead or SWIFT identifier code]

Beneficiary: _____ *[insert name and Address of Procuring Entity]* **Date :** _____ *[Insert date of issue].*

PERFORMANCE BOND No.: _____

Guarantor: *[Insert name and address of place of issue, unless indicated in the letterhead]*

1. By this Bond _____ as Principal (hereinafter called “the Contractor”) and _____] as Surety (hereinafter called “the Surety”), are held and firmly bound unto _____] as Obligee (hereinafter called “the Procuring Entity”) in the amount of _____ for the payment of which sum well and truly to be made in the types and proportions of currencies in which the Contract Price is payable, the Contractor and the Surety bind themselves, their heirs, executors, administrators, successors and assigns, jointly and severally, firmly by these presents.
2. WHEREAS the Contractor has entered into a written Agreement with the Procuring Entity dated the _____ day of _____, 20____, for _____ in accordance with the documents, plans, specifications, and amendments thereto, which to the extent herein provided for, are by reference made part hereof and are hereinafter referred to as the Contract.
3. NOW, THEREFORE, the Condition of this Obligation is such that, if the Contractor shall promptly and faithfully perform the said Contract (including any amendments thereto), then this obligation shall be null and void; otherwise, it shall remain in full force and effect. Whenever the Contractor shall be, and declared by the Procuring Entity to be, in default under the Contract, the Procuring Entity having performed the Procuring Entity's obligations thereunder, the Surety may promptly remedy the default, or shall promptly:
 - 1) complete the Contract in accordance with its terms and conditions; or
 - 2) obtain a tender or tenders from qualified tenderers for submission to the Procuring Entity for completing the Contract in accordance with its terms and conditions, and upon determination by the Procuring Entity and the Surety of the lowest responsive Tenderers, arrange for a Contract between such Tenderer, and Procuring Entity and make available as work progresses (even though there should be a default or a succession of defaults under the Contract or Contracts of completion arranged under this paragraph) sufficient funds to pay the cost of completion less the Balance of the Contract Price; but not exceeding, including other costs and damages for which the Surety may be liable hereunder, the amount set forth in the first paragraph hereof. The term “Balance of the Contract Price,” as used in this paragraph, shall mean the total amount payable by Procuring Entity to Contractor under the Contract, less the amount properly paid by Procuring Entity to Contractor; or
 - 3) pay the Procuring Entity the amount required by Procuring Entity to complete the Contract in accordance with its terms and conditions up to a total not exceeding the amount of this Bond.
4. The Surety shall not be liable for a greater sum than the specified penalty of this Bond.
5. Any suit under this Bond must be instituted before the expiration of one year from the date of the issuing of the Taking-Over Certificate. No right of action shall accrue on this Bond to or for the use of any person or corporation other than the Procuring Entity named herein or the heirs, executors, administrators, successors, and assigns of the Procuring Entity.
6. In testimony whereof, the Contractor has hereunto set his hand and affixed his seal, and the Surety has caused these presents to be sealed with his corporate seal duly attested by the signature of his legal representative, this day _____ of _____ 20_____.

SIGNED ON _____ on behalf of By__in the capacity of In the presence of

SIGNED ON _____ on behalf of By__in the capacity of In the presence of

FORM NO. 7 - ADVANCE PAYMENT SECURITY

[Demand Bank Guarantee]

[Guarantor letterhead]

Beneficiary: _____ *[Insert name and Address of Procuring Entity]*

Date: _____ *[Insert date of issue]*

ADVANCE PAYMENT GUARANTEE No.: _____ *[Insert guarantee reference number]* **Guarantor:** _____

_____ *[Insert name and address of place of issue, unless indicated in the letterhead]*

1. We have been informed that _____ (hereinafter called “the Contractor”) has entered into Contract No. _____ dated _____ with the Beneficiary, for the execution of _____
2. Furthermore, we understand that, according to the conditions of the Contract, an advance payment in the sum _____ (in words) is to be made against an advance payment guarantee.
3. At the request of the Contractor, we as Guarantor, hereby irrevocably undertake to pay the Beneficiary any sum or sums not exceeding in total an amount of _____ (in words _____)¹ upon receipt by us of the Beneficiary's complying demand supported by the Beneficiary's statement, whether in the demand itself or in a separate signed document accompanying or identifying the demand, stating either that the Applicant:
 - a) has used the advance payment for purposes other than the costs of mobilization in respect of the Works; or
 - b) has failed to repay the advance payment in accordance with the Contract conditions, specifying the amount which the Applicant has failed to repay.
4. A demand under this guarantee may be presented as from the presentation to the Guarantor of a certificate from the Beneficiary's bank stating that the advance payment referred to above has been credited to the Contractor on its account number _____ at _____.
5. The maximum amount of this guarantee shall be progressively reduced by the amount of the advance payment repaid by the Contractor as specified in copies of interim statements or payment certificates which shall be presented to us. This guarantee shall expire, at the latest, upon our receipt of a copy of the interim payment certificate indicating that ninety (90) percent of the Accepted Contract Amount, less provisional sums, has been certified for payment, or on the _____ day of _____, 2², whichever is earlier. Consequently, demand for payment under this guarantee must be received by us at this office on or before that date.
6. The Guarantor agrees to a one-time extension of this guarantee for a period not to exceed *[six months]**[one year]*, in response to the Beneficiary's written request for such extension, such request to be presented to the Guarantor before the expiry of the guarantee.

[Name of Authorized Official, signature(s) and seals/stamps]

Note: All italicized text (including footnotes) is for use in preparing this form and shall be deleted from the final product.

¹The Guarantor shall insert an amount representing the amount of the advance payment and denominated either in the currency of the advance payment as specified in the Contract.

²Insert the expected expiration date of the Time for Completion. The Procuring Entity should note that in the event of an extension of the time for completion of the Contract, the Procuring Entity would need to request an extension of this guarantee from the Guarantor. Such request must be in writing and must be made prior to the expiration date established in the guarantee.

FORM NO. 8 - RETENTION MONEY SECURITY

[Demand Bank Guarantee]

[Guarantor letterhead]

Beneficiary: _____ *[Insert name and Address of Procuring Entity]*

Date: _____ *[Insert date of issue]*

Advance payment guarantee no. *[Insert guarantee reference number]*

Guarantor: *[Insert name and address of place of issue, unless indicated in the letterhead]*

1. We have been informed that _____ *[insert name of Contractor, which in the case of a joint venture shall be the name of the joint venture]* (hereinafter called "the Contractor") has entered into Contract No. _____ *[insert reference number of the contract]* dated _____ with the Beneficiary, for the execution of _____ *[insert name of contract and brief description of Works]* (hereinafter called "the Contract").
2. Furthermore, we understand that, according to the conditions of the Contract, the Beneficiary retains moneys up to the limit set forth in the Contract ("the Retention Money"), and that when the Taking-Over Certificate has been issued under the Contract and the first half of the Retention Money has been certified for payment, and payment of *[insert the second half of the Retention Money]* is to be made against a Retention Money guarantee.
3. At the request of the Contractor, we, as Guarantor, hereby irrevocably undertake to pay the Beneficiary any sum or sums not exceeding in total an amount of *[insert amount in figures]* _____ *[insert amount in words _____]*¹ upon receipt by us of the Beneficiary's complying demand supported by the Beneficiary's statement, whether in the demand itself or in a separate signed document accompanying or identifying the demand, stating that the Contractor is in breach of its obligation(s) under the Contract, without your needing to prove or show grounds for your demand or the sum specified therein.
4. A demand under this guarantee may be presented as from the presentation to the Guarantor of a certificate from the Beneficiary's bank stating that the second half of the Retention Money as referred to above has been credited to the Contractor on its account number _____ at _____ *[insert name and address of Applicant's bank]*.
5. This guarantee shall expire no later than the Day of, 2.....², and any demand for payment under it must be received by us at the office indicated above on or before that date.
6. The Guarantor agrees to a one-time extension of this guarantee for a period not to exceed *[six months]* *[one year]*, in response to the Beneficiary's written request for such extension, such request to be presented to the Guarantor before the expiry of the guarantee.

[Name of Authorized Official, signature(s) and seals/stamps]

Note: All italicized text (including footnotes) is for use in preparing this form and shall be deleted from the final product.

¹The Guarantor shall insert an amount representing the amount of the second half of the Retention Money.

²Insert a date that is twenty-eight days after the expiry of retention period after the actual completion date of the contract. The Procuring Entity should note that in the event of an extension of this date for completion of the Contract, the Procuring Entity would need to request an extension of this guarantee from the Guarantor. Such request must be in writing and must be made prior to the expiration date established in the guarantee.

FORM NO. 9 BENEFICIAL OWNERSHIP DISCLOSURE FORM

(Amended and issued pursuant to PPRA CIRCULAR No. 02/2022)

INSTRUCTIONS TO TENDERERS: DELETE THIS BOX ONCE YOU HAVE COMPLETED THE FORM

This Beneficial Ownership Disclosure Form (“Form”) is to be completed by the successful tenderer pursuant to Regulation 13 (2A) and 13 (6) of the Companies (Beneficial Ownership Information) Regulations, 2020. In case of joint venture, the tenderer must submit a separate Form for each member. The beneficial ownership information to be submitted in this Form shall be current as of the date of its submission.

For the purposes of this Form, a Beneficial Owner of a Tenderer is any natural person who ultimately owns or controls the legal person (tenderer) or arrangements or a natural person on whose behalf a transaction is conducted, and includes those persons who exercise ultimate effective control over a legal person (Tenderer) or arrangement.

Tender Reference No.: _____ [insert identification no]

Name of the Tender Title/Description: _____ [insert name of the assignment] to:
 _____ [insert complete name of Procuring Entity]

In response to the requirement in your notification of award dated ___ [insert date of notification of award] to furnish additional information on beneficial ownership: _____ [select one option as applicable and delete the options that are not applicable]

I) We here by provide the following beneficial ownership information.

Details of beneficial ownership

	Details of all Beneficial Owners		% of shares a person holds in the company Directly or indirectly	% of voting rights a person holds in the company	Whether a person directly or indirectly holds a right to appoint or remove a member of the board of directors of the company or an equivalent governing body of the Tenderer (Yes / No)	Whether a person directly or indirectly exercises significant influence or control over the Company (tenderer) (Yes / No)
1.	Full Name		Directly----- ----- % of shares	Directly.....% of voting rights	1. Having the right to appoint a majority of the board of the directors or an equivalent governing body of the Tenderer: Yes ----No---- 2. Is this right held directly or indirectly?: Direct..... ... Indirect.....	1. Exercises significant influence or control over the Company body of the Company (tenderer) Yes ----No---- 2. Is this influence or control exercised directly or indirectly? Direct..... Indirect.....
	National identity card number or Passport number			Indirectly----- ----- % of shares		
	Personal Identification Number (where applicable)					
	Nationality					
	Date of birth [dd/mm/yyyy]					
	Postal address					
	Residential address					
	Telephone number					
	Email address					
	Occupation or profession					

Details of all Beneficial Owners		% of shares a person holds in the company Directly or indirectly	% of voting rights a person holds in the company	Whether a person directly or indirectly holds a right to appoint or remove a member of the board of directors of the company or an equivalent governing body of the Tenderer (Yes / No)	Whether a person directly or indirectly exercises significant influence or control over the Company (tenderer) (Yes / No)
2.	Full Name	Directly----- ----- % of shares	Directly.....% of voting rights	1. Having the right to appoint a majority of the board of the directors or an equivalent governing body of the Tenderer: Yes ----No---- 2. Is this right held directly or indirectly?: Direct..... ... Indirect.....	1. Exercises significant influence or control over the Company body of the Company (tenderer) Yes ----No---- 2. Is this influence or control exercised directly or indirectly? Direct..... Indirect.....
	National identity card number or Passport number		Indirectly----- ----- % of shares		
	Personal Identification Number (where applicable)				
	Nationality(ies)				
	Date of birth [dd/mm/yyyy]				
	Postal address				
	Residential address				
	Telephone number				
	Email address				
	Occupation or profession				
3. e.t .c					

II) Am fully aware that beneficial ownership information above shall be reported to the Public Procurement Regulatory Authority together with other details in relation to contract awards and shall be maintained in the Government Portal, published and made publicly available pursuant to Regulation 13(5) of the Companies (Beneficial Ownership Information) Regulations, 2020.(Notwithstanding this paragraph Personally Identifiable Information in line with the Data Protection Act shall not be published or made public). *Note that Personally Identifiable Information (PII) is defined as any information that can be used to distinguish one person from another and can be used to deanonymize previously anonymous data. This information includes National identity card number or Passport number, Personal Identification Number, Date of birth, Residential address, email address and Telephone number.*

III) In determining who meets the threshold of who a beneficial owner is, the Tenderer must consider a natural person who in relation to the company:

- (a) holds at least ten percent of the issued shares in the company either directly or indirectly;
- (b) exercises at least ten percent of the voting rights in the company either directly or indirectly;
- (c) holds a right, directly or indirectly, to appoint or remove a director of the company; or
- (d) exercises significant influence or control, directly or indirectly, over the company.

IV) What is stated herein above is true to the best of my knowledge, information and belief.

Name of the Tenderer:*[insert complete name of the Tenderer]_____

Name of the person duly authorized to sign the Tender on behalf of the Tenderer: ** [insert complete name of person duly authorized to sign the Tender]

Designation of the person signing the Tender: [insert complete title of the person signing the Tender]

Signature of the person named above: [insert signature of person whose name and capacity are shown above]

Date this [insert date of signing] day of..... [Insert month], [insert year]

Bidder Official Stamp

